


25m grid

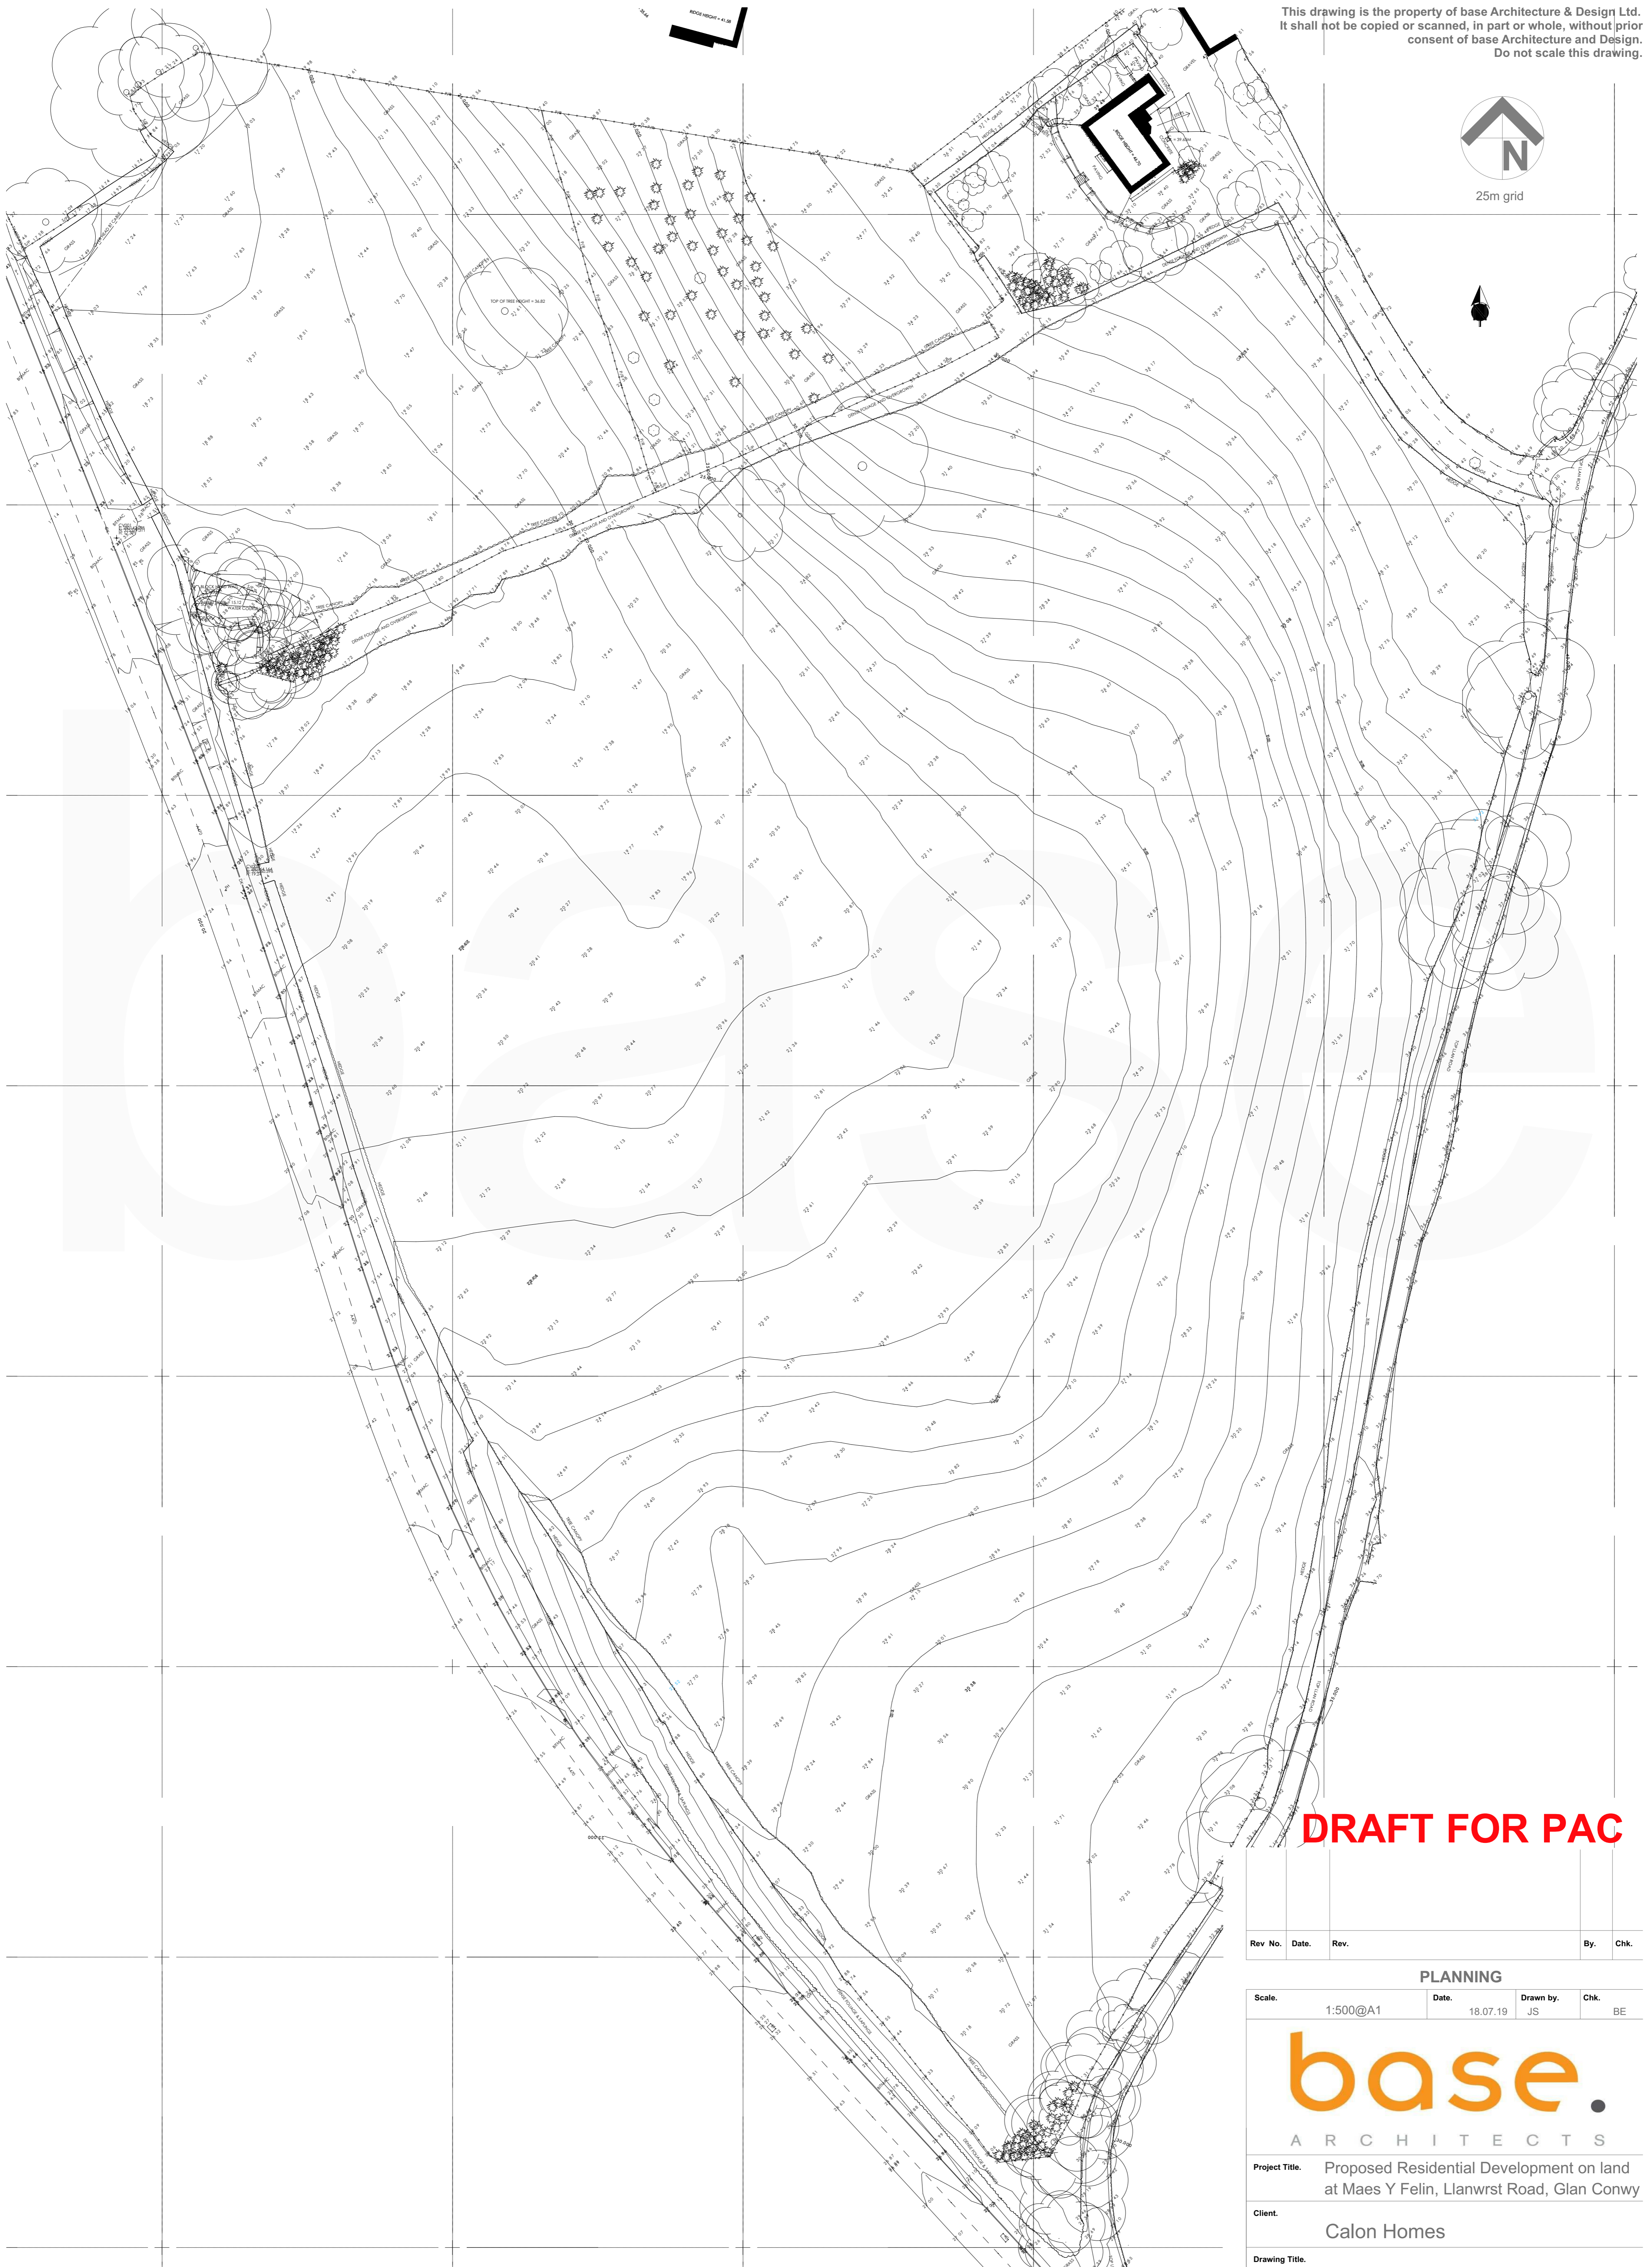

DRAFT FOR PAC

| Rev No. | Date | Rev. | By | Chk. |
|---------|------|------|----|------|
| | | | | |

PLANNING

| Scale | Date | Drawn by | Chk. |
|----------|----------|----------|------|
| 1:500@A1 | 18.07.19 | JS | BE |



Project Title. Proposed Residential Development on land at Maes Y Felin, Llanwrst Road, Glan Conwy

Client. Calon Homes

Drawing Title. Existing Site Plan

| Project No. | Drawing No. | Revision. |
|-------------|-------------|-----------|
| BA2189 | PL-002 | - |

base Architecture and Design is a registered Limited Company

