


10m grid

Parc Plas Aney

RUTHIN ROAD

LON Y BERTH
LON CAE DEL

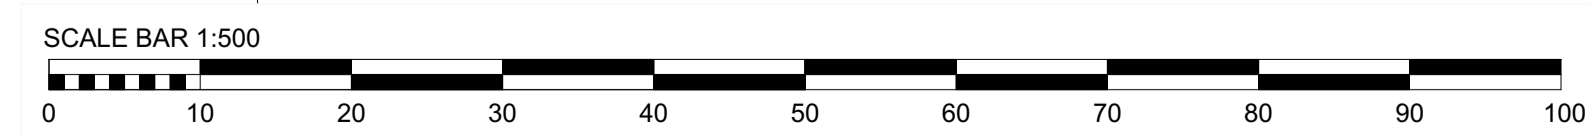

Rev No.	Date	Rev.	By.	Chk.

PLANNING

Scale.	1:500@A1	Date.	23.07.19	Drawn by.	JS	Chk.	BE
--------	----------	-------	----------	-----------	----	------	----



Project Title.	PLAS ANEY, MOLD		
Client.	GOWER HOMES LTD.		
Drawing Title.	LOCATION PLAN		
Project No.	BA2090	Drawing No.	PL-002
Revision.	-		