




ELEVATION 01 - Proposed Street scene from Ruthan Road

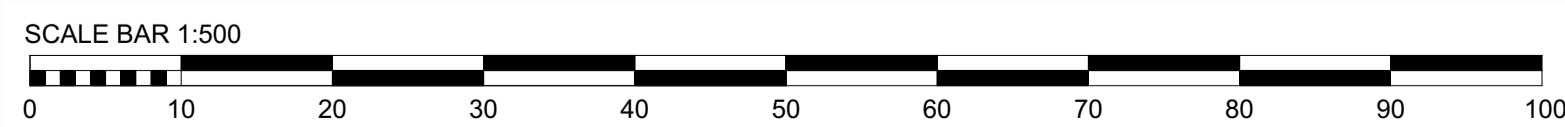

| Rev No. | Date | Rev. | By. | Chk. |
|---------|------|------|-----|------|
| - | - | - | - | - |

PLANNING

| Scale | Date | Drawn by | Chk. |
|----------|----------|----------|------|
| 1:500@A1 | 23.07.19 | JS | BE |



| | | | |
|----------------|-----------------------------|-----------|--|
| Project Title. | LAND AT MOLD | | |
| Client. | GOWER HOMES LTD. | | |
| Drawing Title. | INDICATIVE SITE LAYOUT PLAN | | |
| Project No. | Drawing No. | Revision. | |
| BA2090 | PL-030 | - | |