




ELEVATION 01 - Proposed Street scene from Ruthan Road

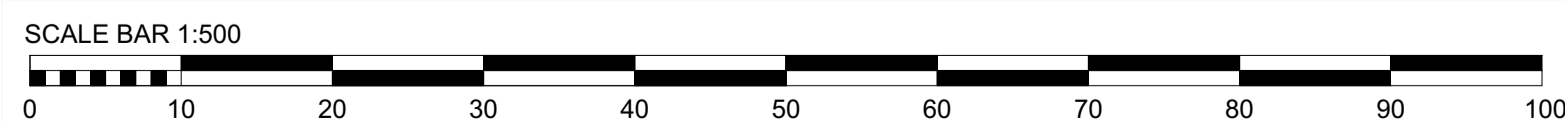

Rev No.	Date	Rev.	By.	Chk.
-	-	-	-	-

PLANNING

Scale.	1:200@A1	Date.	23.07.19	Drawn by.	JS	Chk.	BE
--------	----------	-------	----------	-----------	----	------	----



Project Title.	LAND AT MOLD		
Client.	GOWER HOMES LTD.		
Drawing Title.	INDICATIVE SITE LAYOUT PLAN		
Project No.	BA2090	Drawing No.	PL-034
		Revision.	-