


1:1250 0 12.5 25 37.5 62.5m

**Disclaimer:**  
 Do not scale from this drawing  
 All contractors must visit the site and be responsible for taking and checking dimensions.  
 All construction information should be taken from figured dimensions only.  
 Any discrepancies between drawings, specifications and site conditions must be brought to the attention of the supervising officer.  
 This drawing is for planning purposes only. It is not intended to be used for construction purposes. Whilst all reasonable efforts are used to ensure drawings are accurate, Astle Planning and Design Ltd accept no responsibility or liability for any reliance placed on, or use made of, this plan by anyone for purposes other than those stated above.



# MANCOT LANE - MANCOT

## LOCATION PLAN

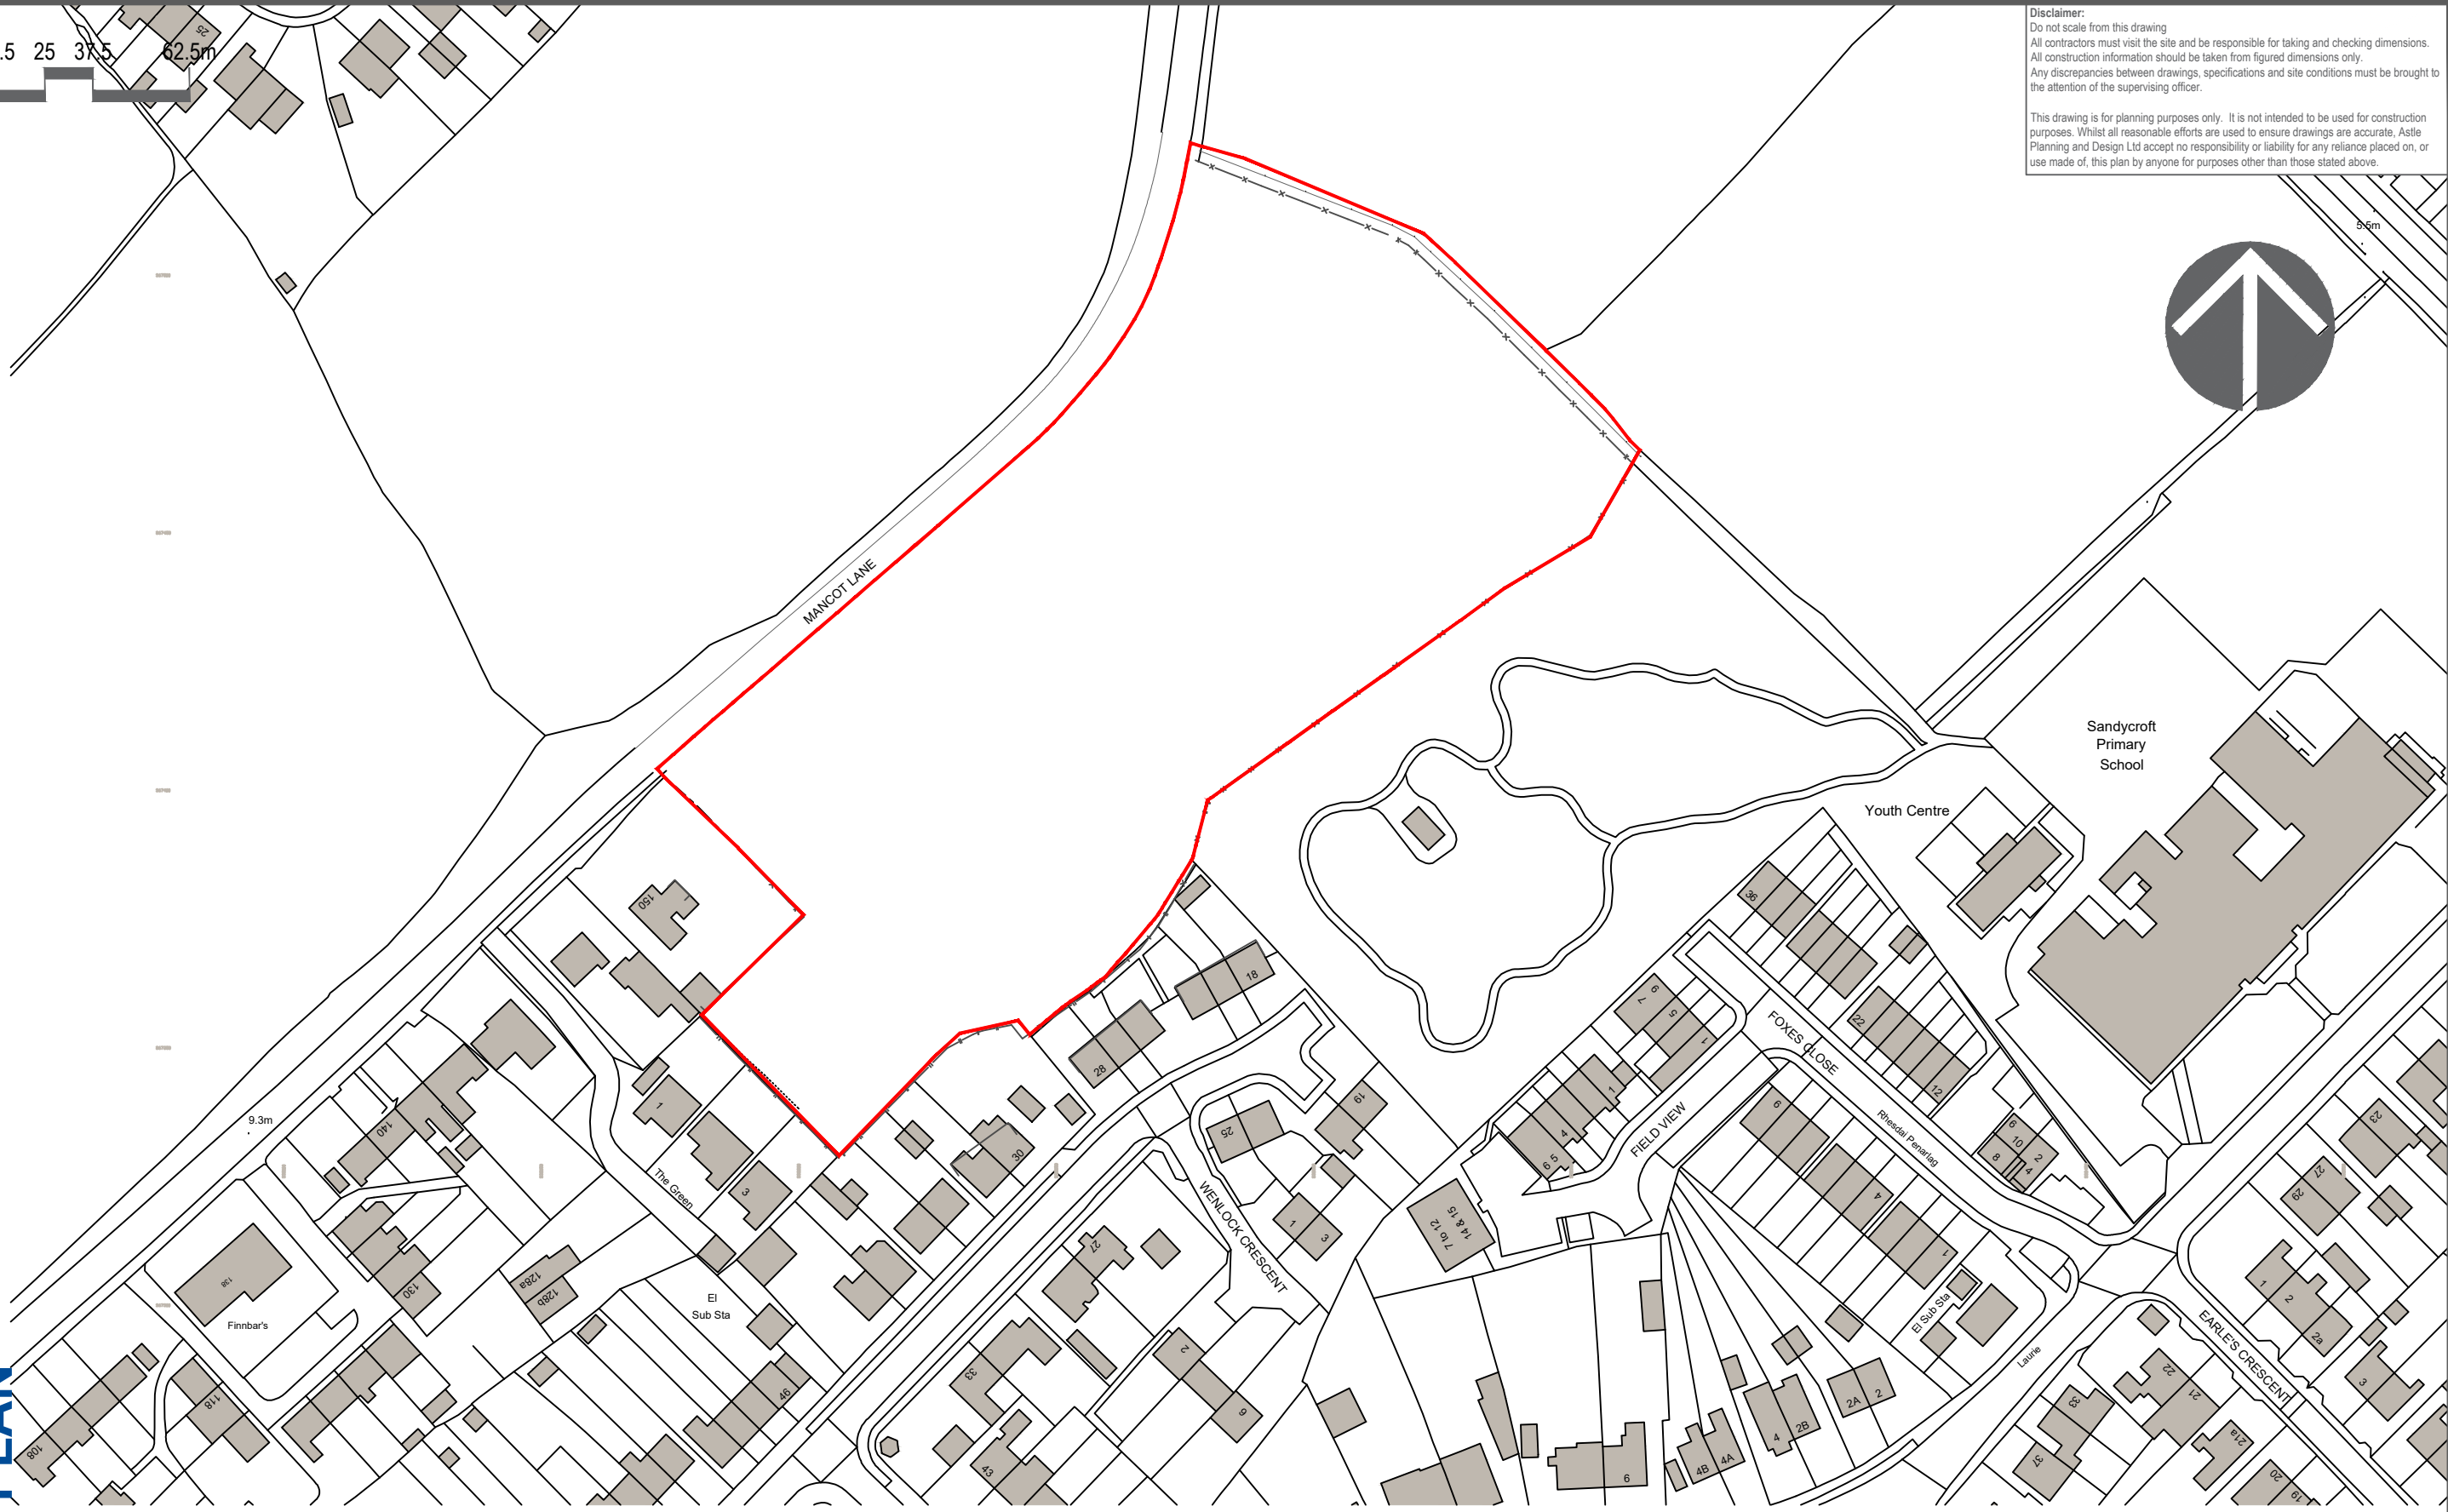

Ordnance Survey, (c) Crown Copyright 2019. All rights reserved. Licence number 100022432

P1	08.04.2020	Red edged boundary revised	AE	LMC
Rev.	Date	Description	By	Chd

 <b>architecture</b> <b>masterplanning</b> <b>urban design</b>	Astle Planning & Design Limited The Steam Mill, Steam Mill Street, Chester, CH3 5AN 01244 886644 info@astlepd.co.uk www.astlepd.co.uk		Drawing Title <b>Location Plan</b>	
	Project <b>Land off Mancot Lane          MANCOT</b>	Drawn by <b>AE</b> Checked by _____ Date <b>Jan '2020</b> Status <b>Planning</b> Scale @ A3 <b>1:1250</b> Job no. <b>WW001</b> Dwg.no. <b>LP01</b> Rev. <b>P1</b>		

© This drawing is the copyright of Astle Planning & Design Limited and shall not be altered, copied, photographed or reproduced in any way without the written authority of Astle Planning & Design Limited.