
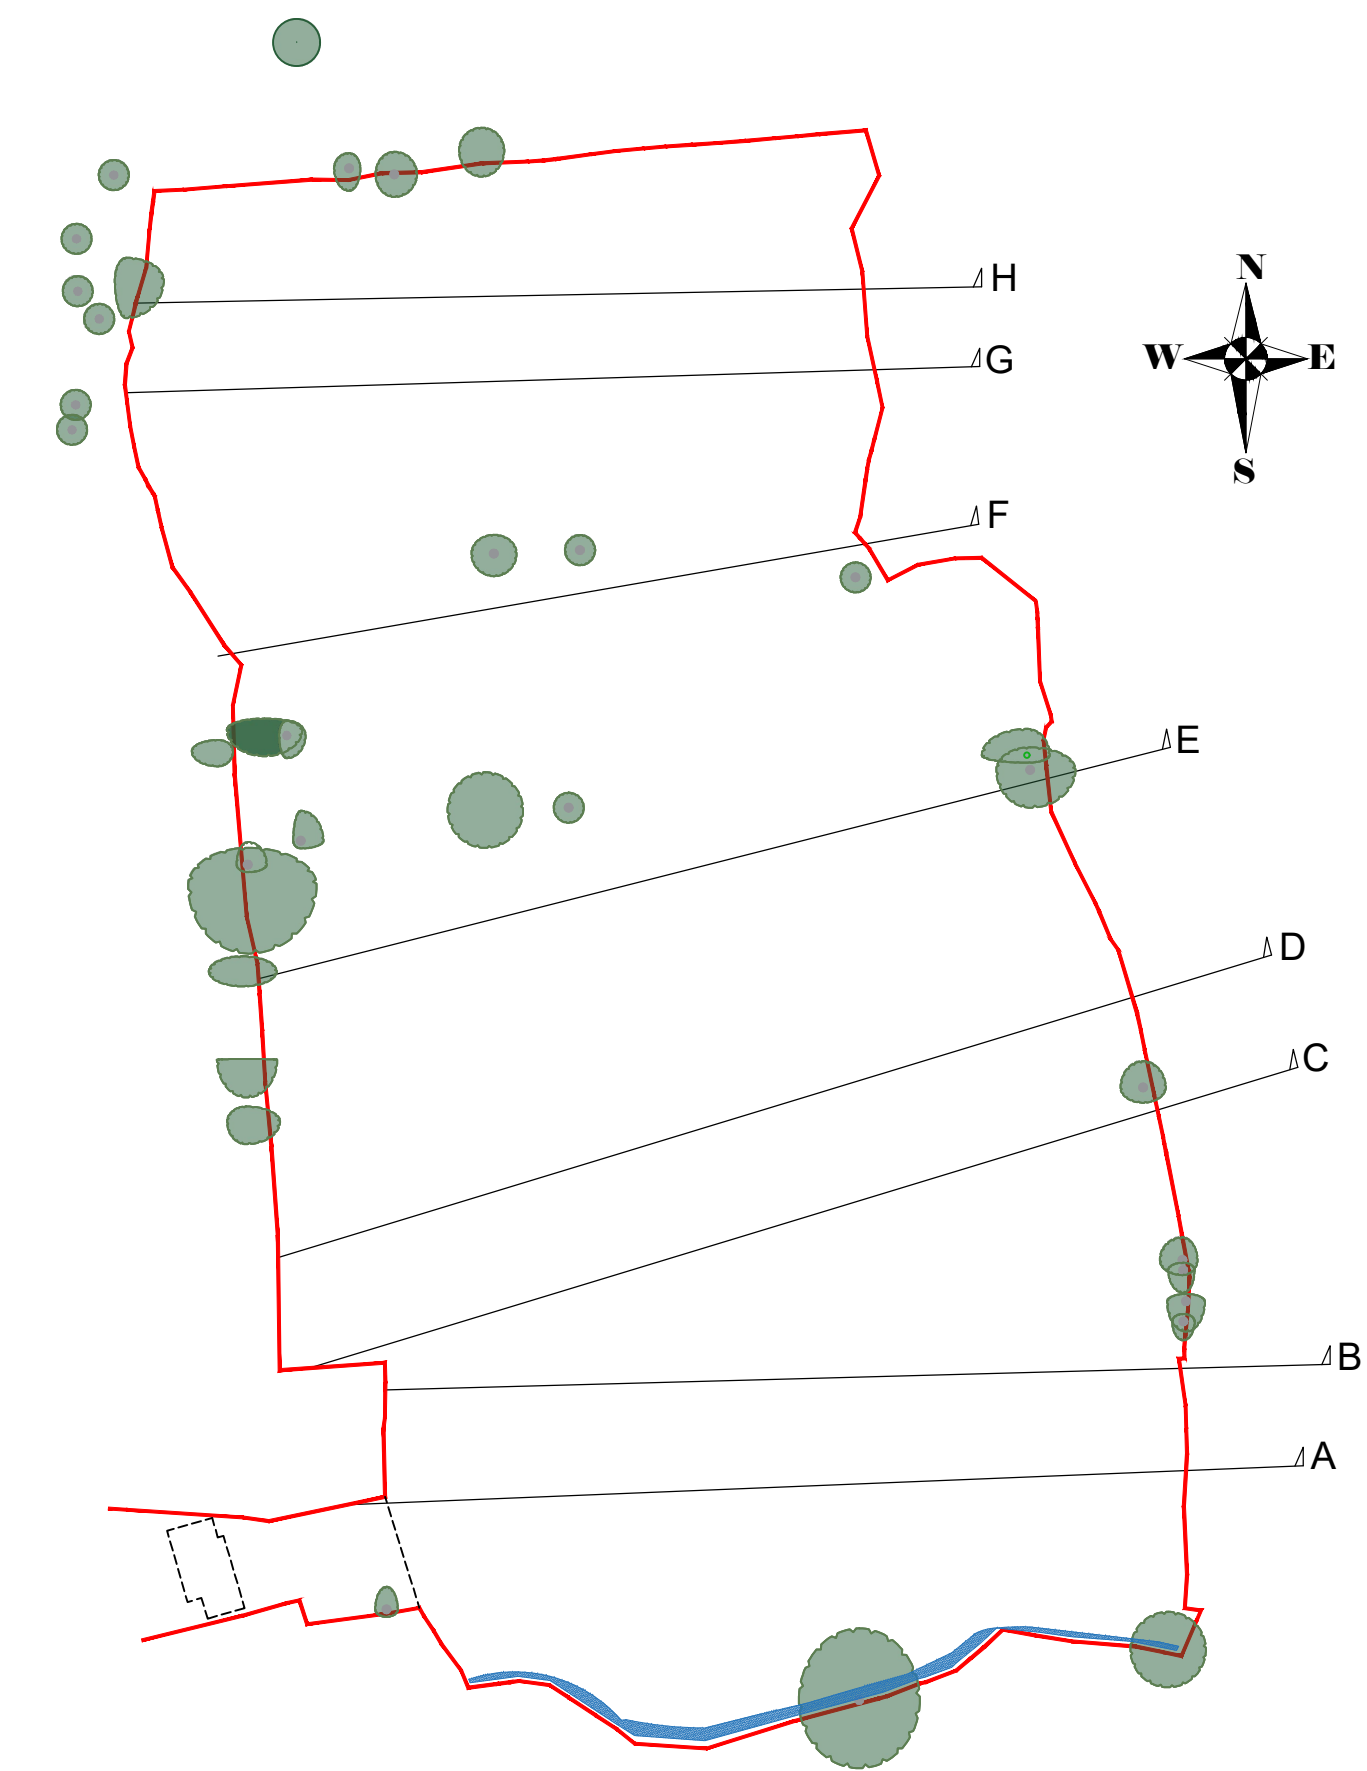
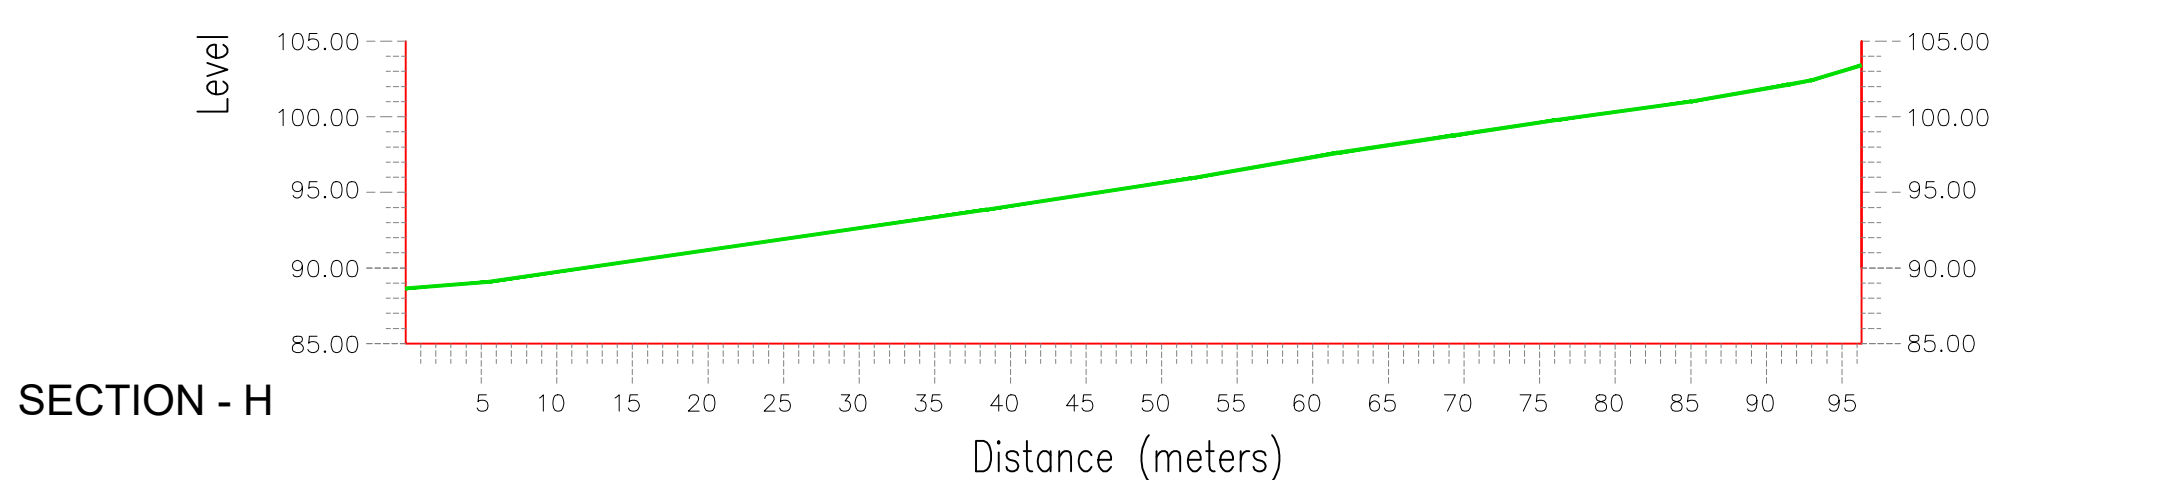
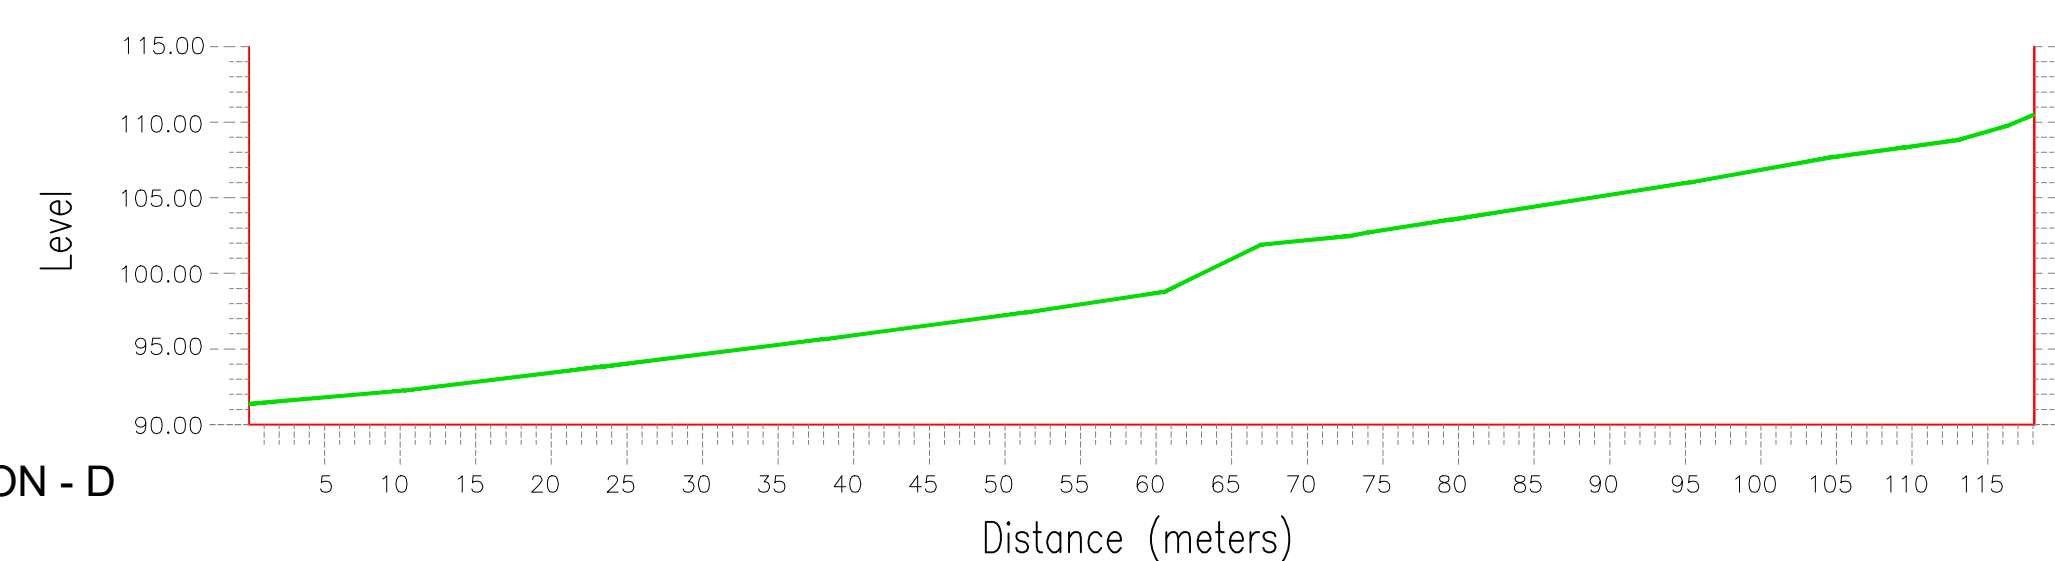
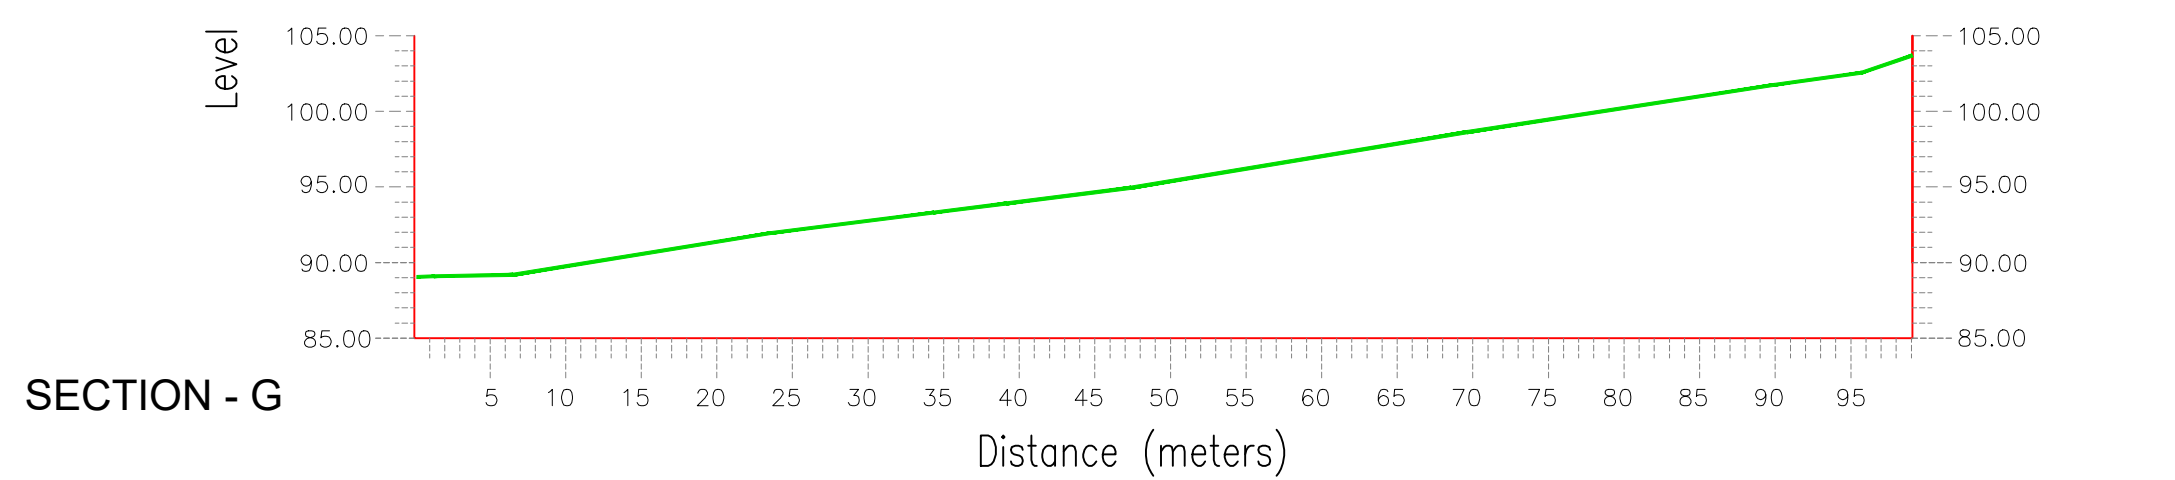
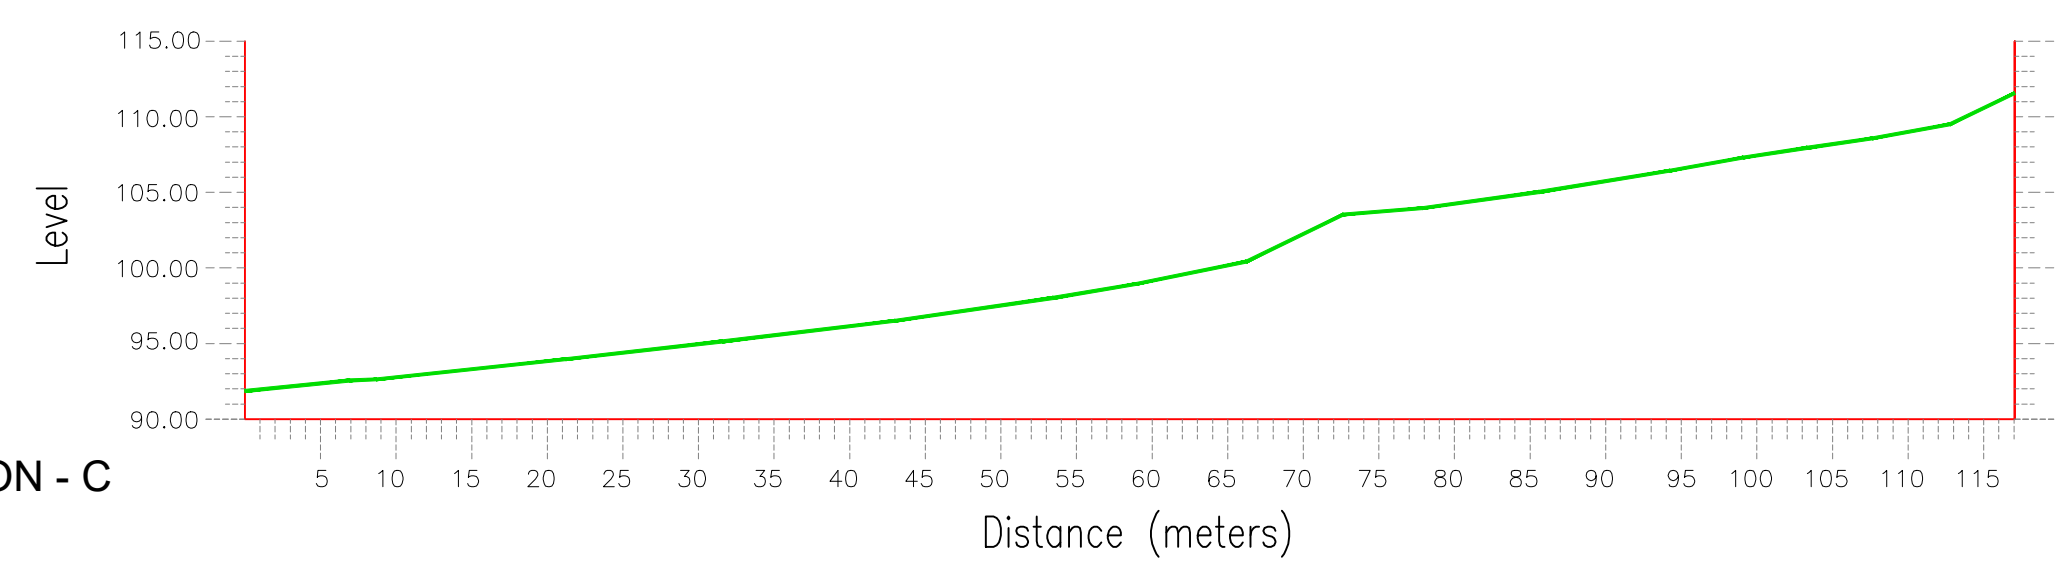
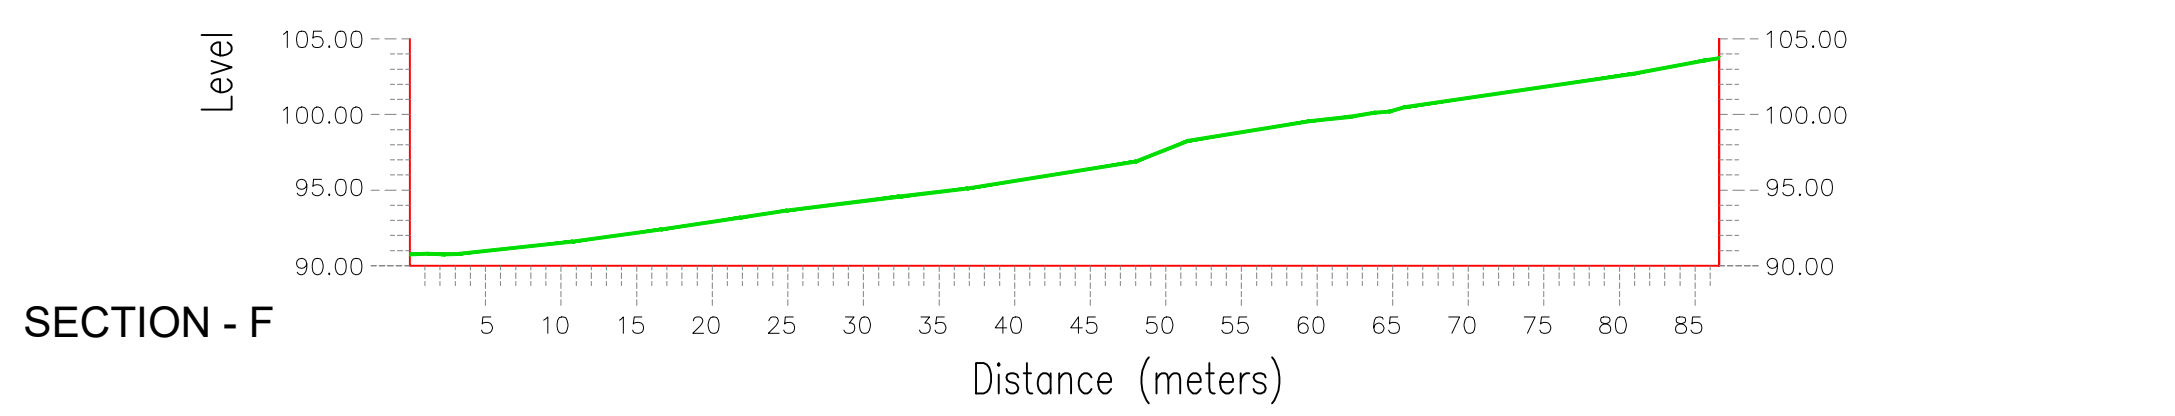
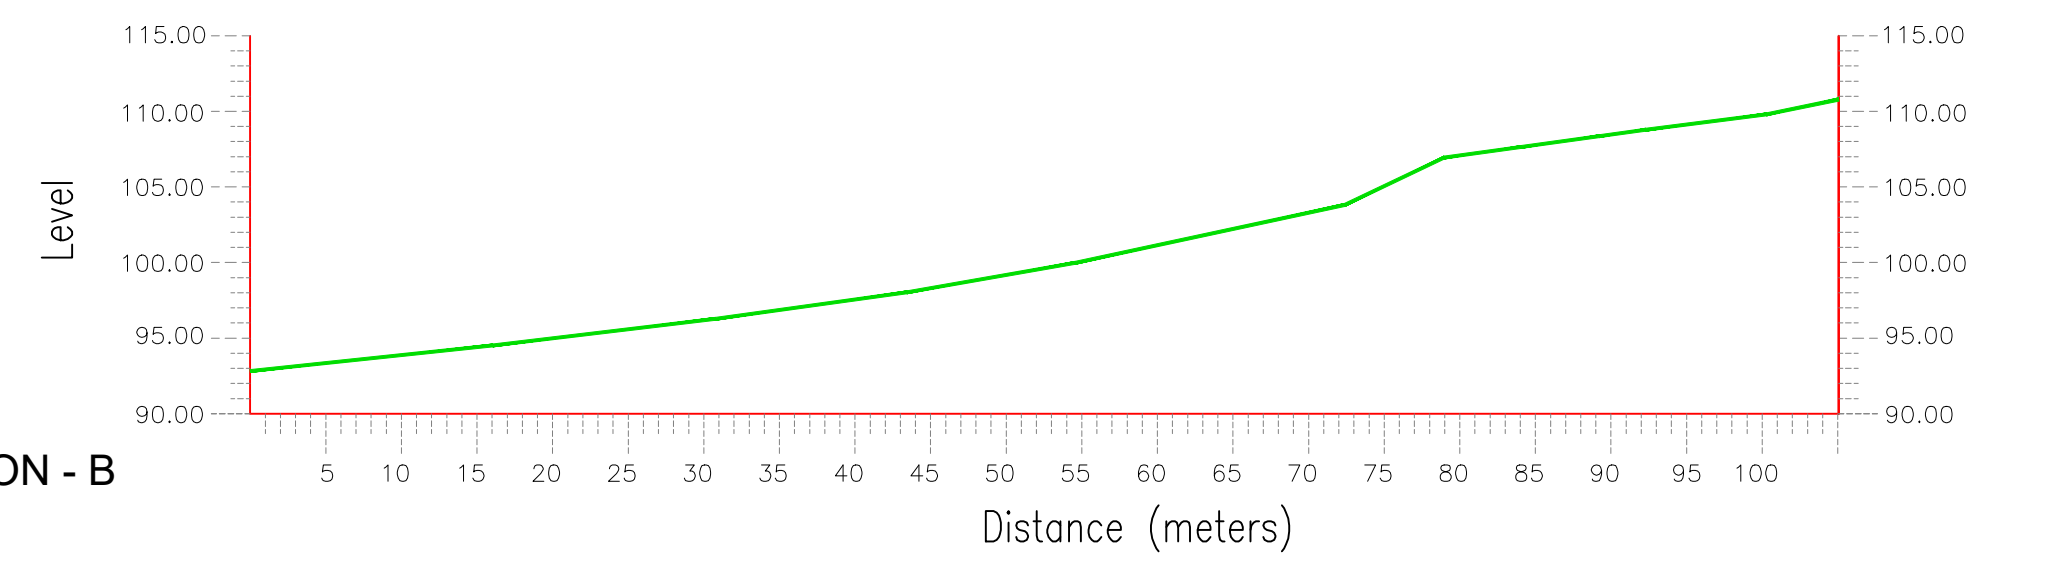
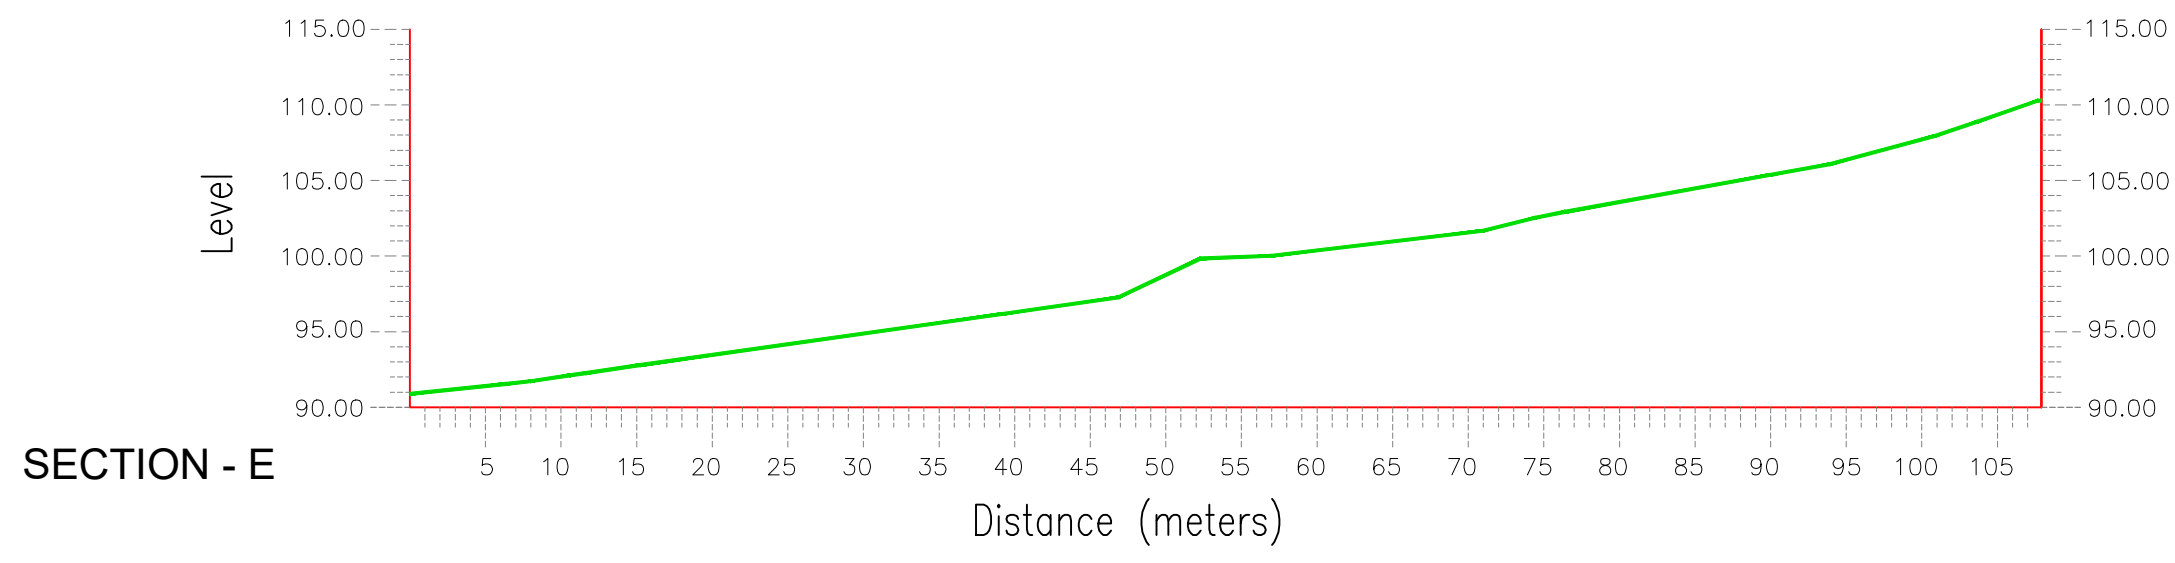


# Existing Site Sections 1:500

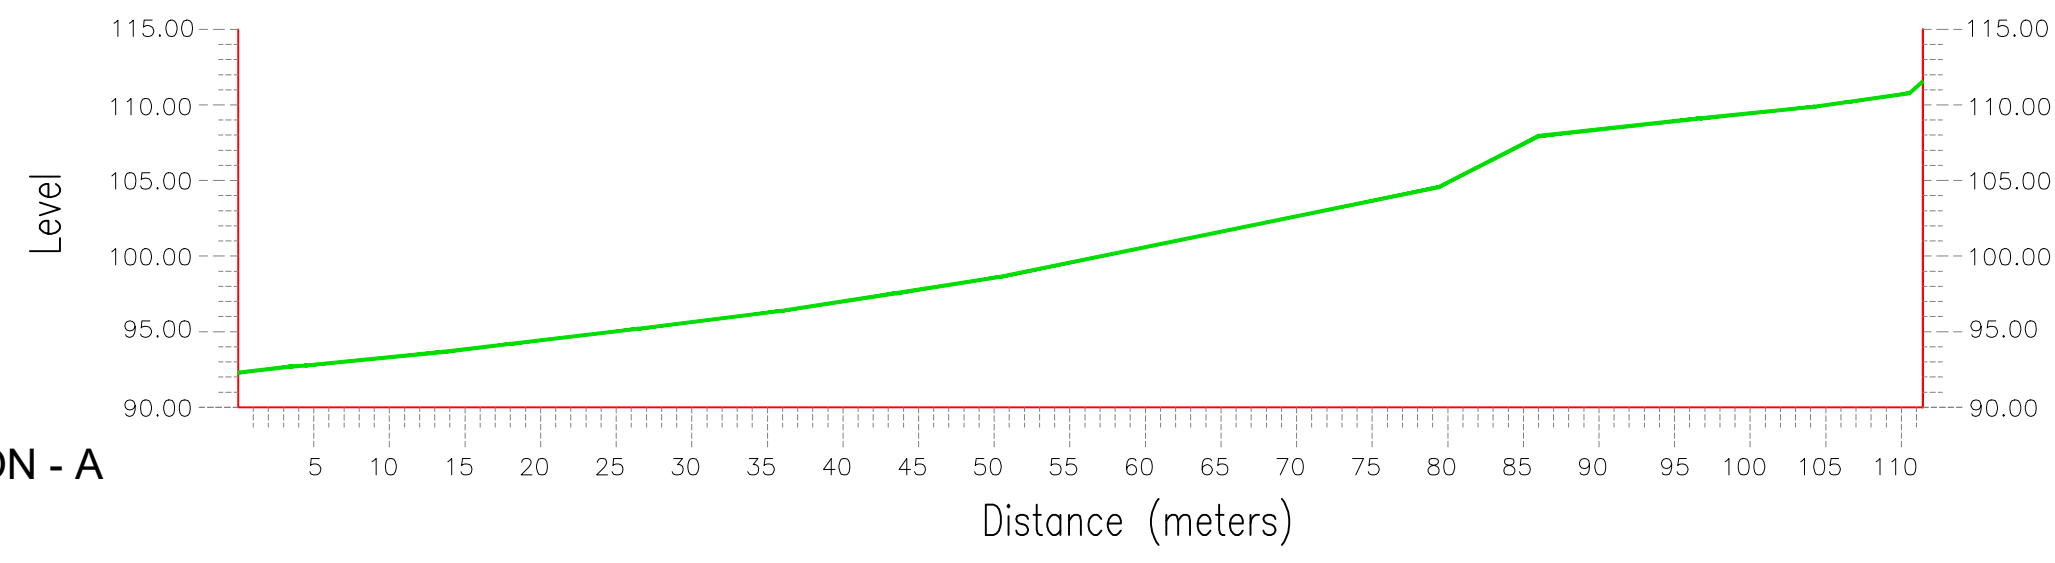

LEGEND	
	Existing ground level

<b>A1</b>	TITLE	PROJECT	CLIENT	DWG No.	 Abzac Architecture Ltd. Unit P, Anson House 1 Coed Llynem, Narrow Lane Llandudno Junction, LL31 9LS T: 01492 339235 M: 07710490737 E: info@abzac.cymru www.abzac.cymru
	Existing Site Sections A-H	Proposed Residential Development	Coastal Construction (NW) Ltd.	TD/ 0120 / P / 18	
DATE	REVISION	SCALE	DRAWN	CHECKED	DATE
11 Gorwel and Land to East at Tyn Drain Llanfairfechan, Conwy, LL33 0DS	-	1:500 & 1:1000 @ A1	L. J.	-	25.05.23