
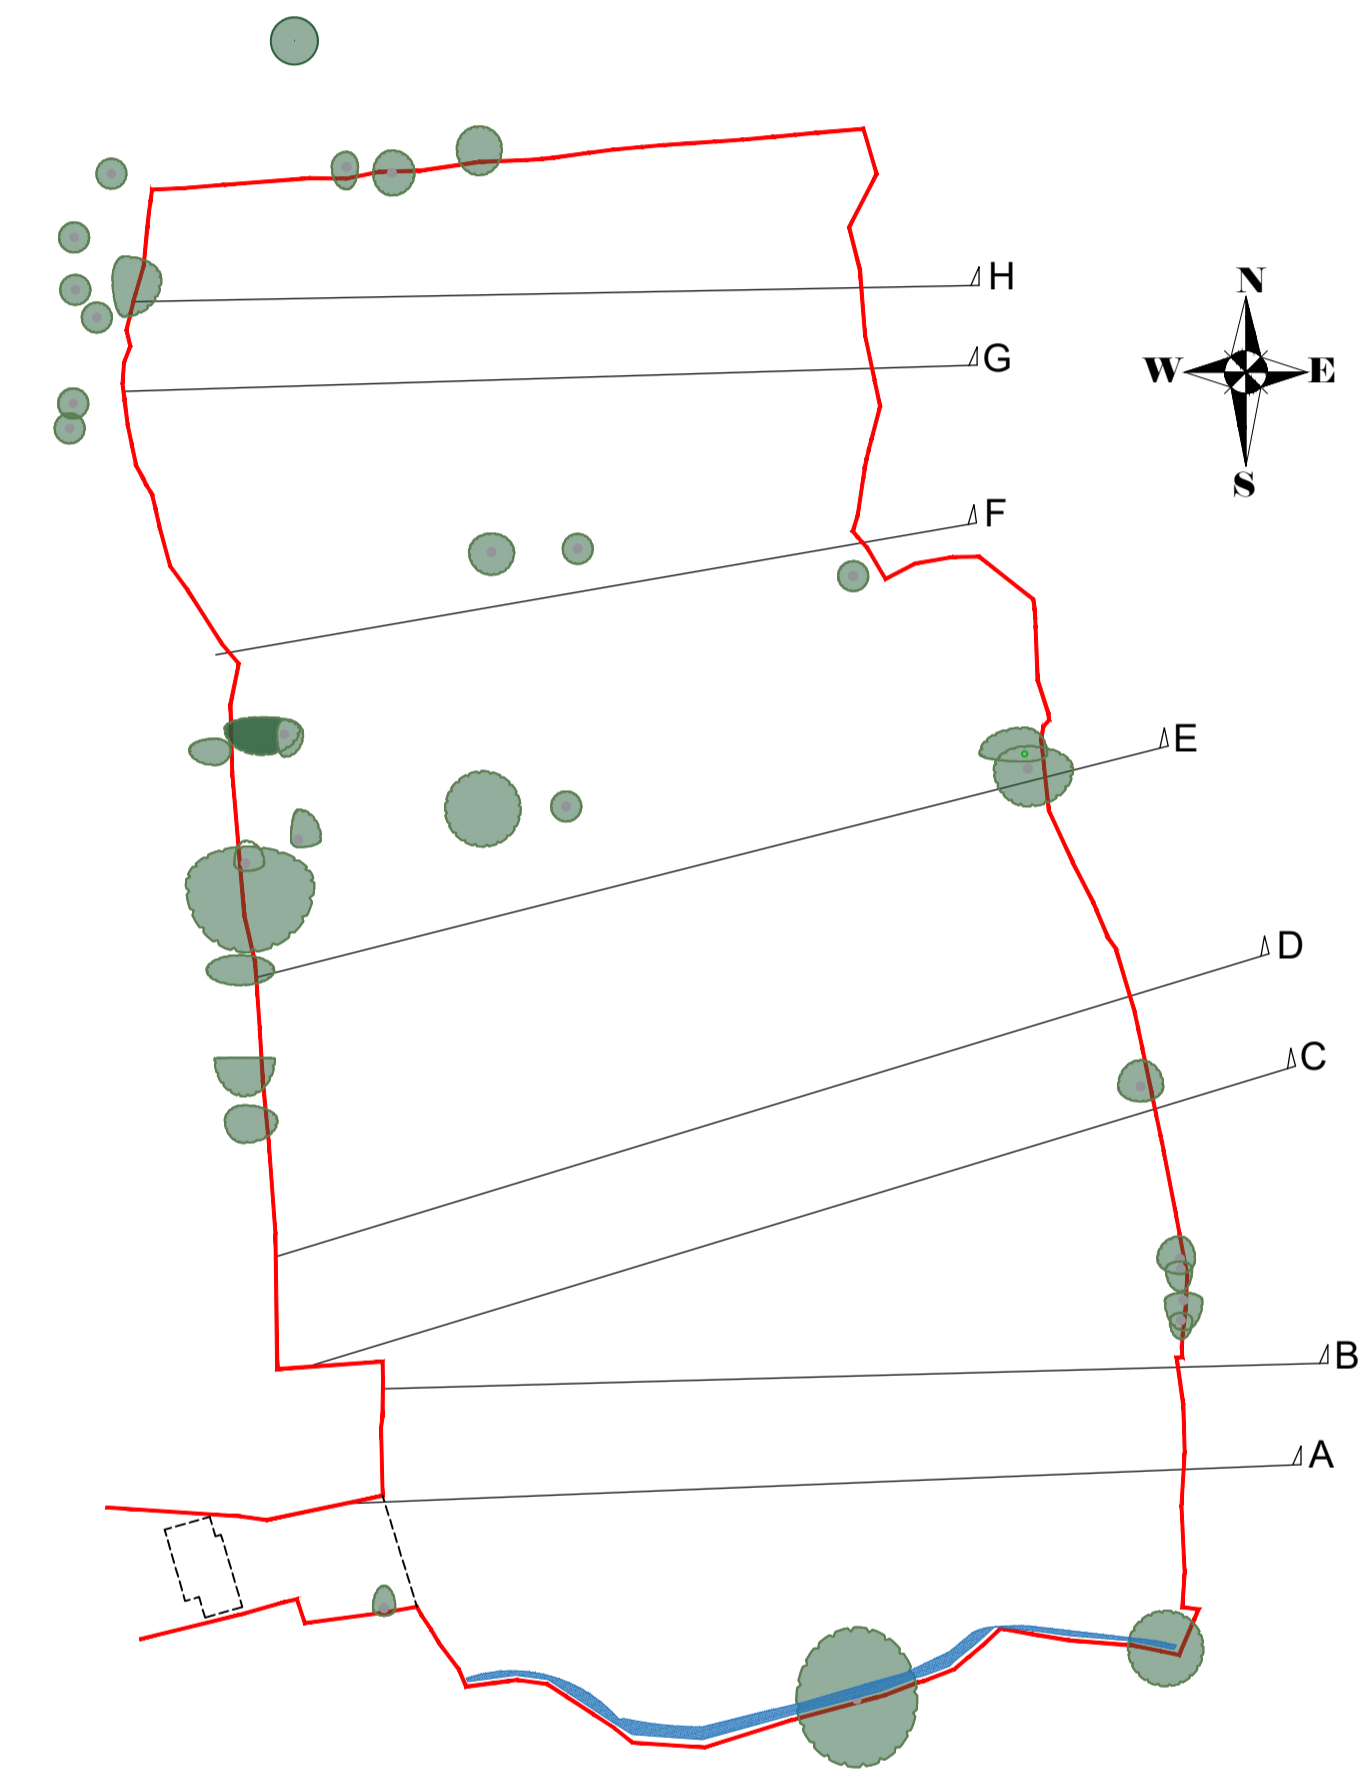
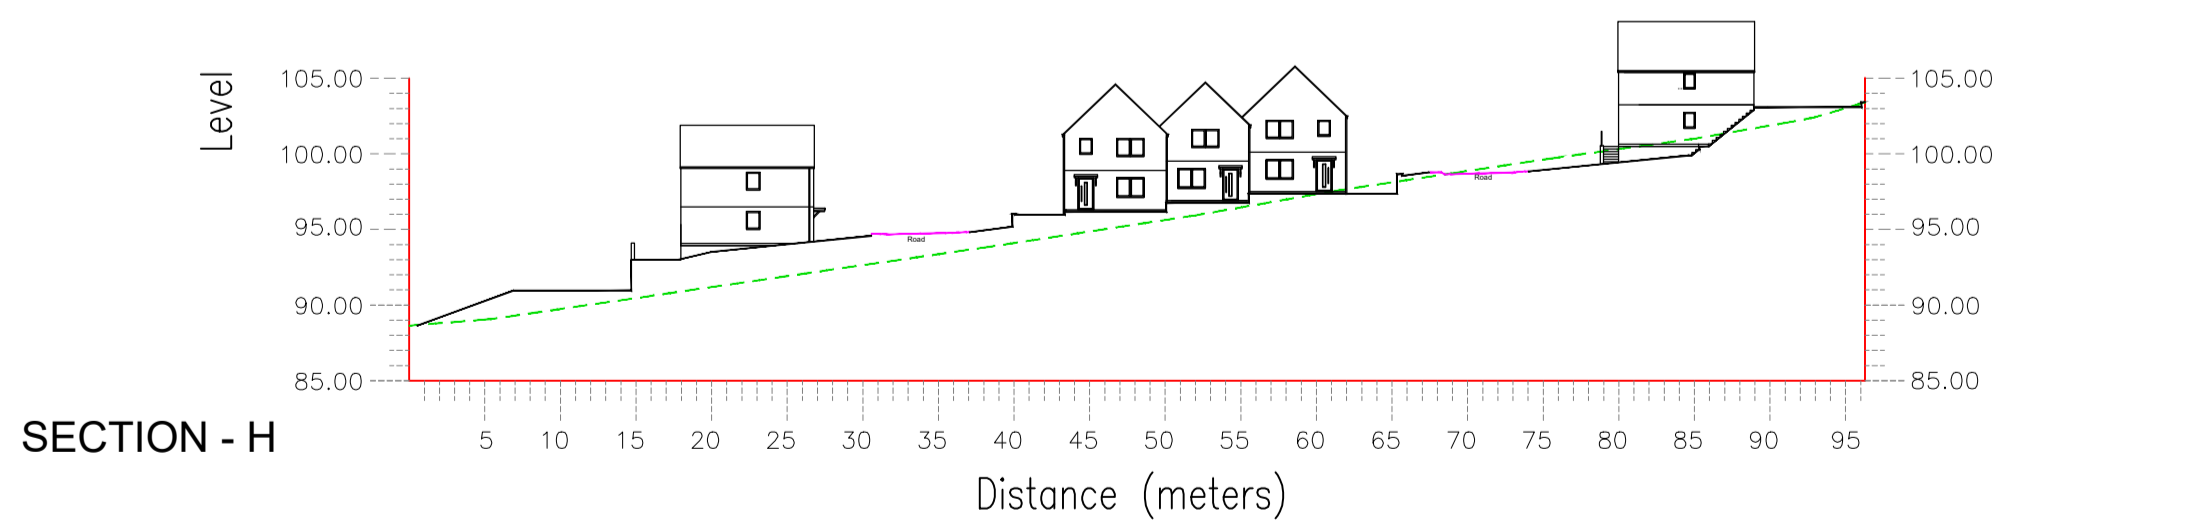
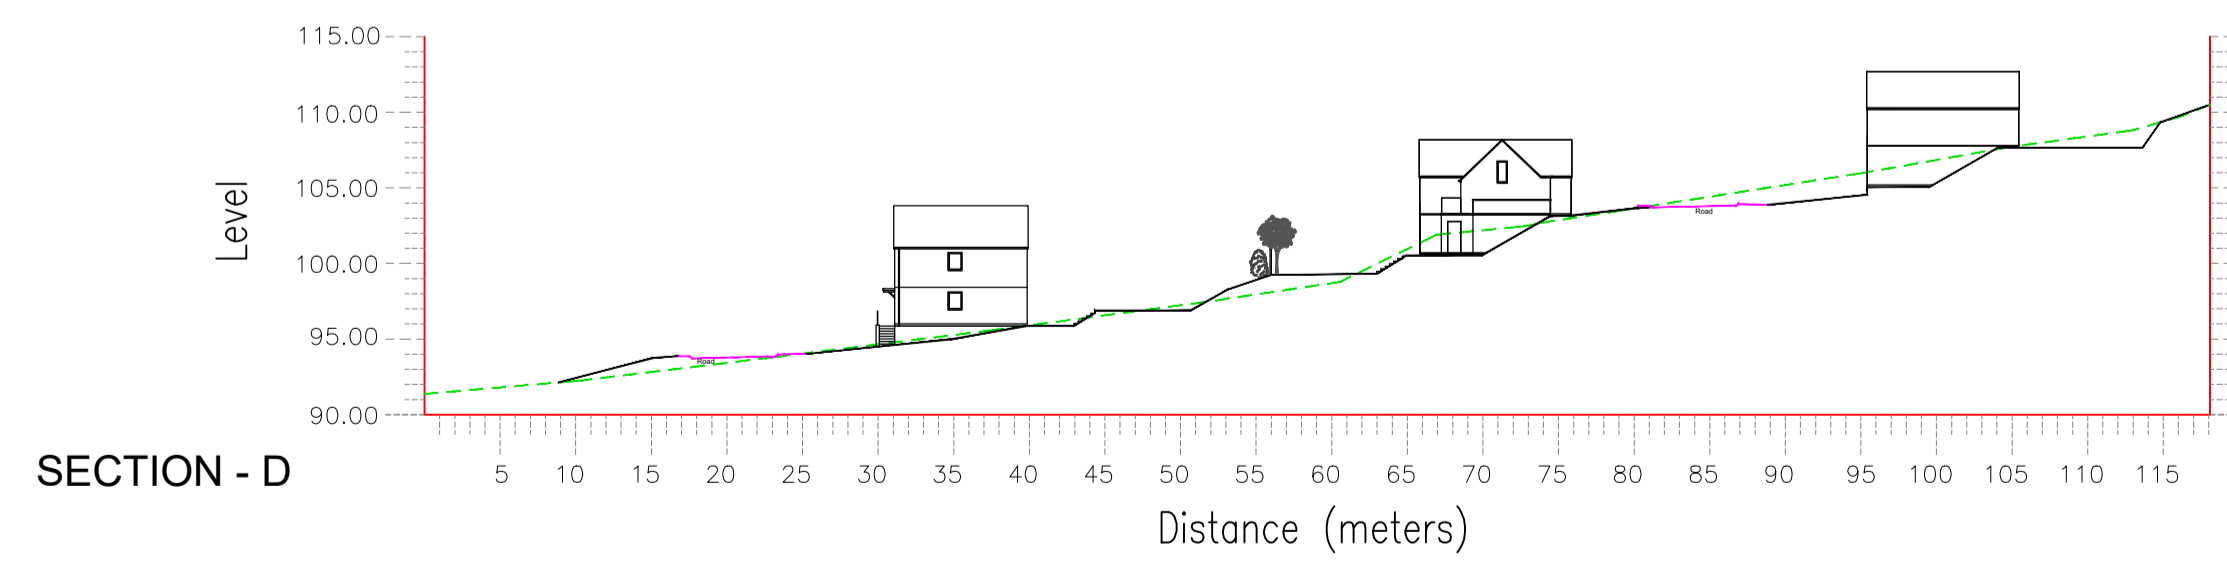
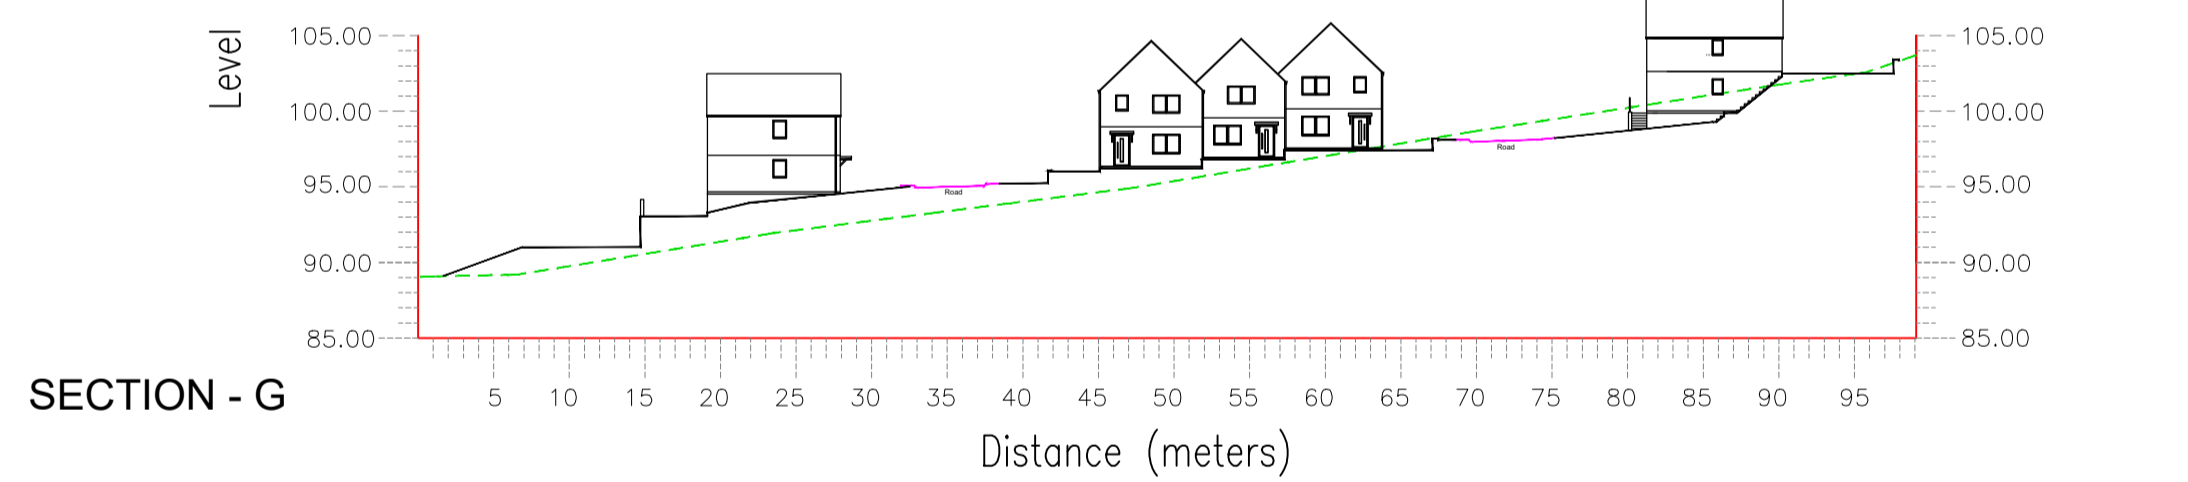
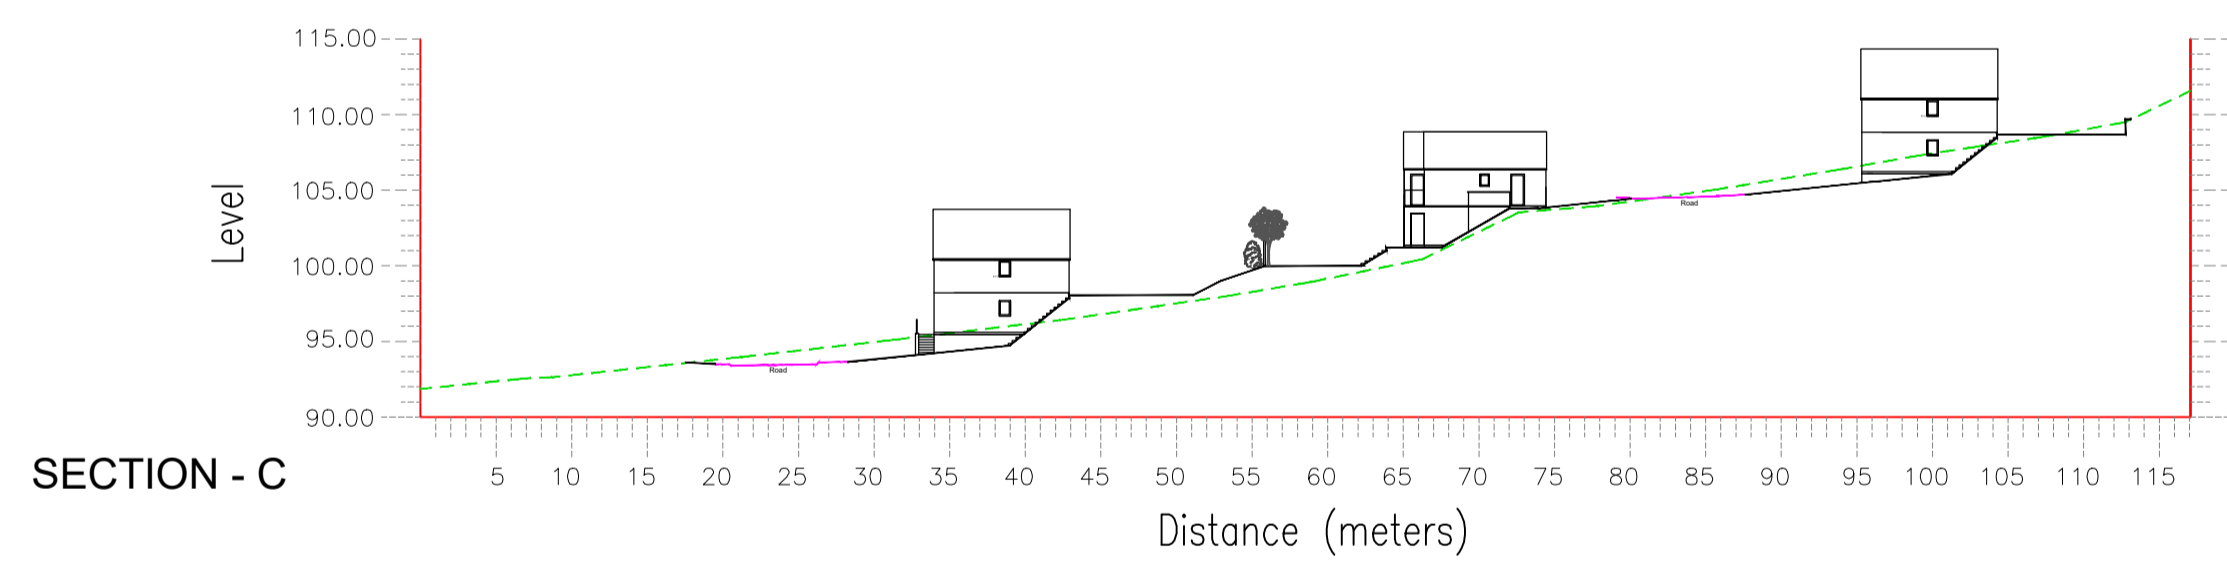
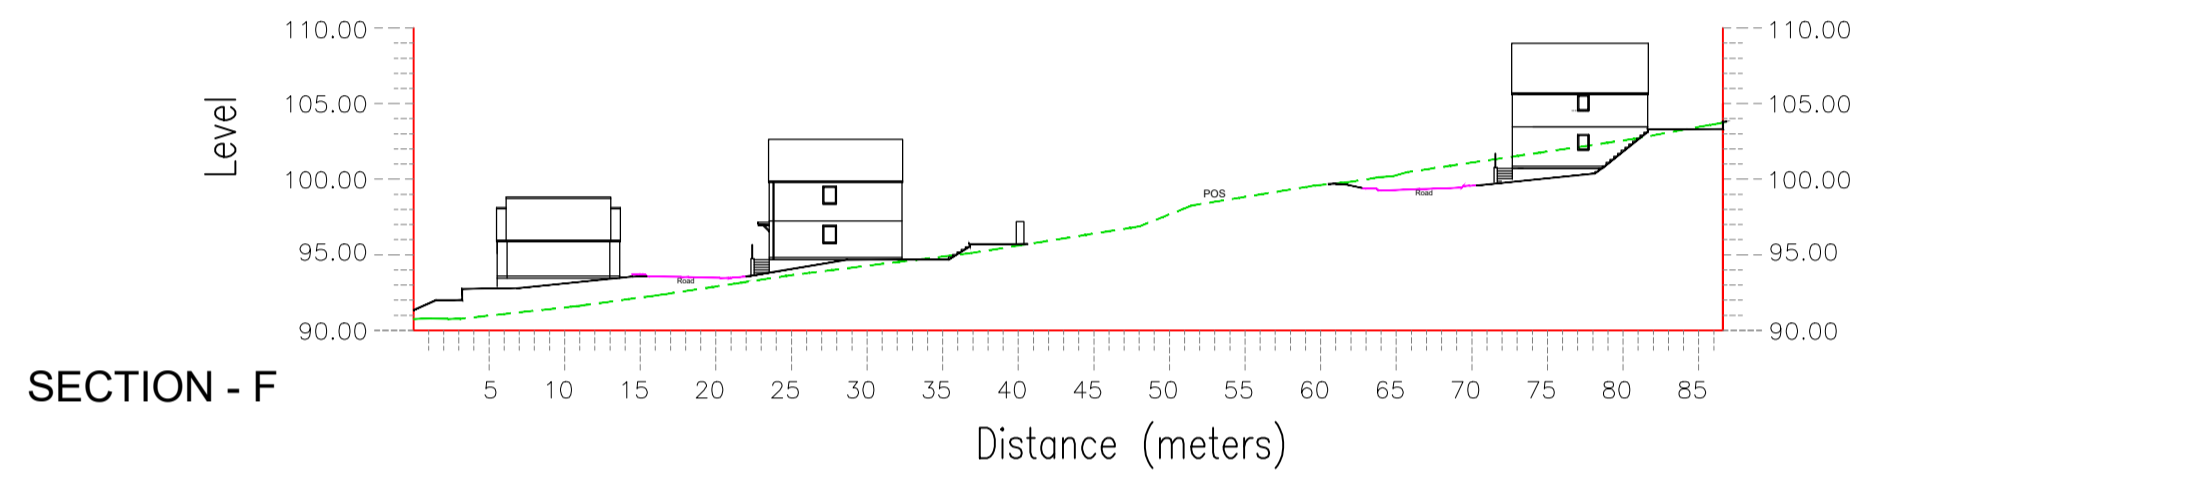
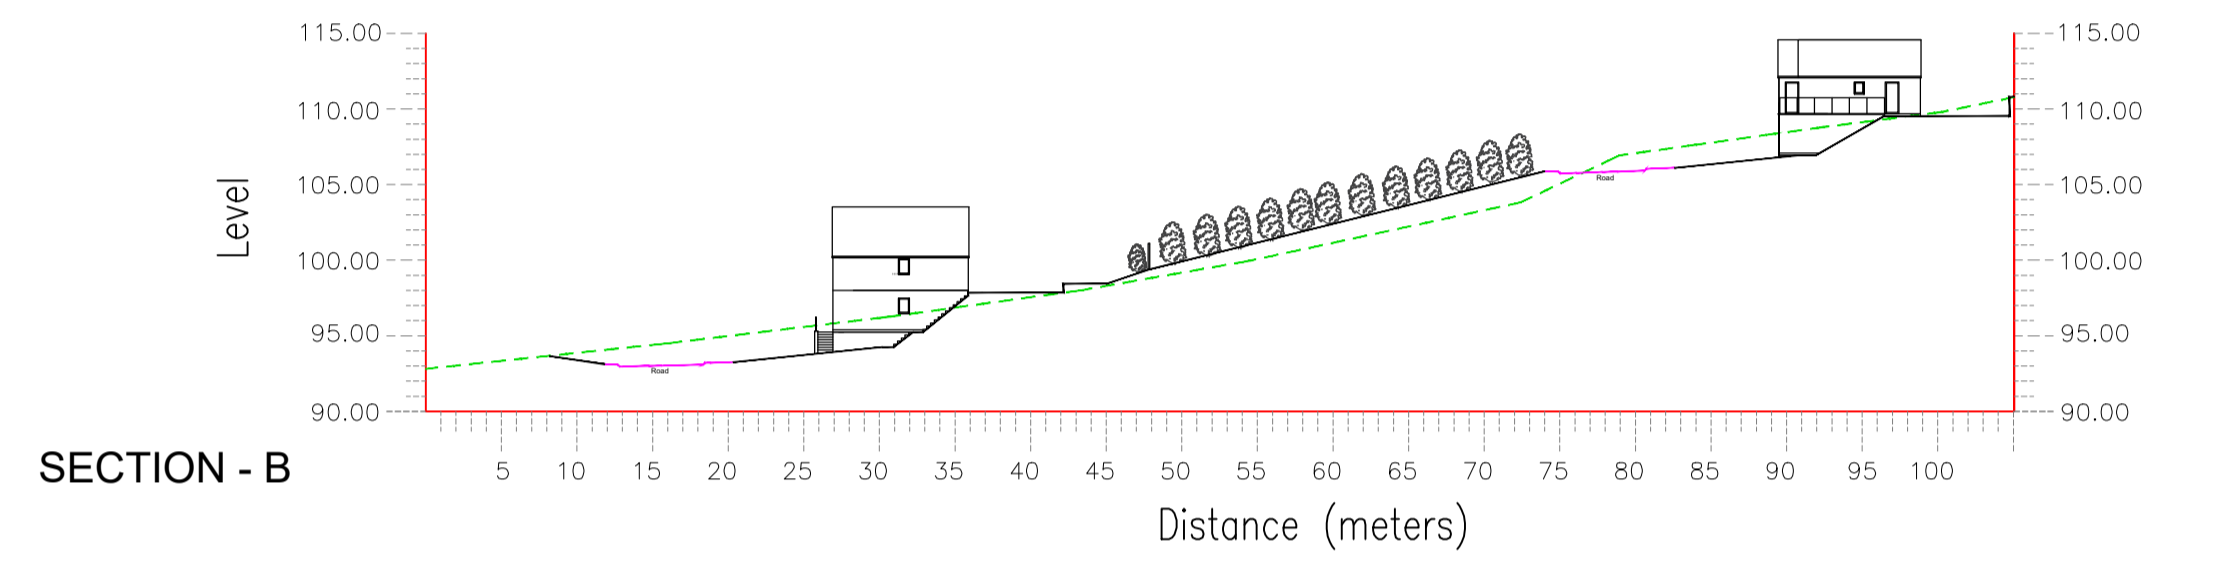
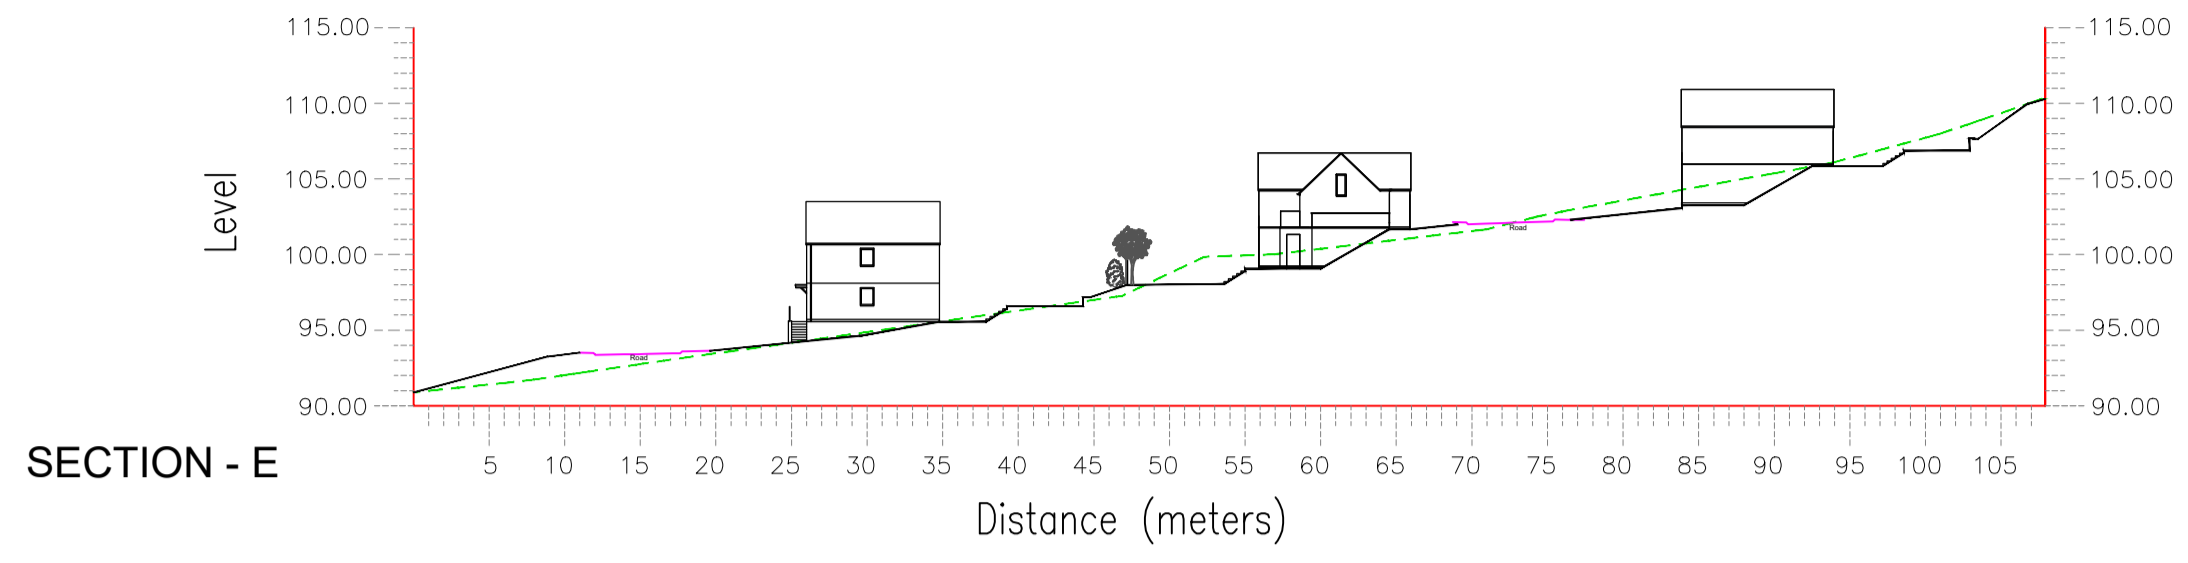


Proposed Site Sections 1:500

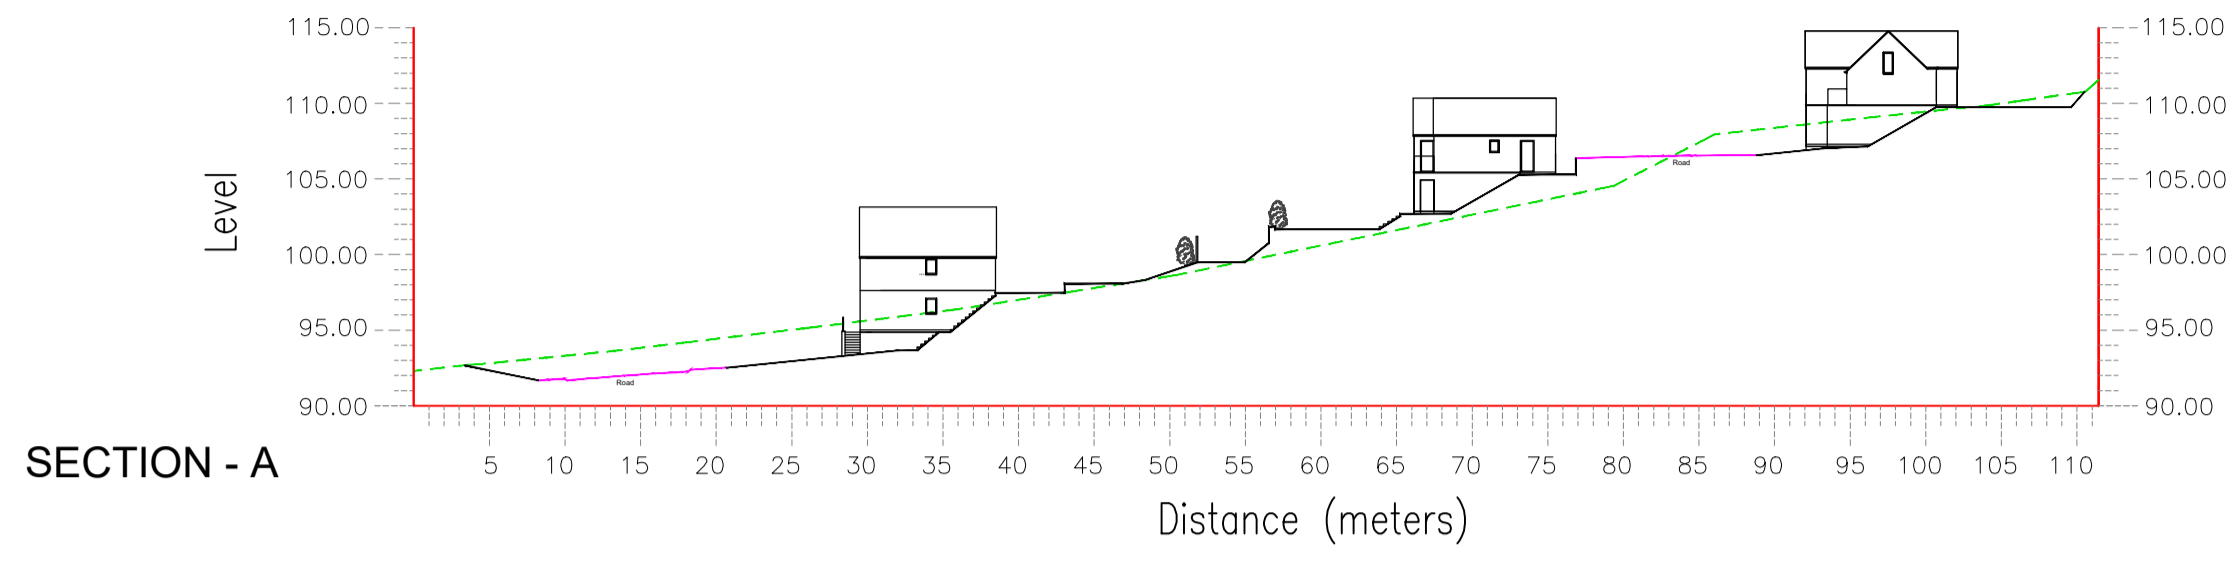

LEGEND	
	Existing ground level
	Proposed ground level
	Proposed road level

A1	TITLE	Proposed Site Sections A-H	PROJECT	Proposed Residential Development	CLIENT	Coastal Construction (NW) Ltd.	DWG No.	SEC/0120/P/19		Abzac Architecture Ltd. Unit P, Anson House 1 Coed Llynem, Narrow Lane Llandudno Junction, LL31 9LS T: 01492 339235 M: 07710490737 E: info@abzac.cymru
	SITE	11 Gorwel and Land to East at Tyn Drain Llanfairfechan, Conwy, LL33 0DS		SCALE	1:500 & 1:1000 @ A1	REVISION	DATE	25.05.23		