



LOCATION PLAN

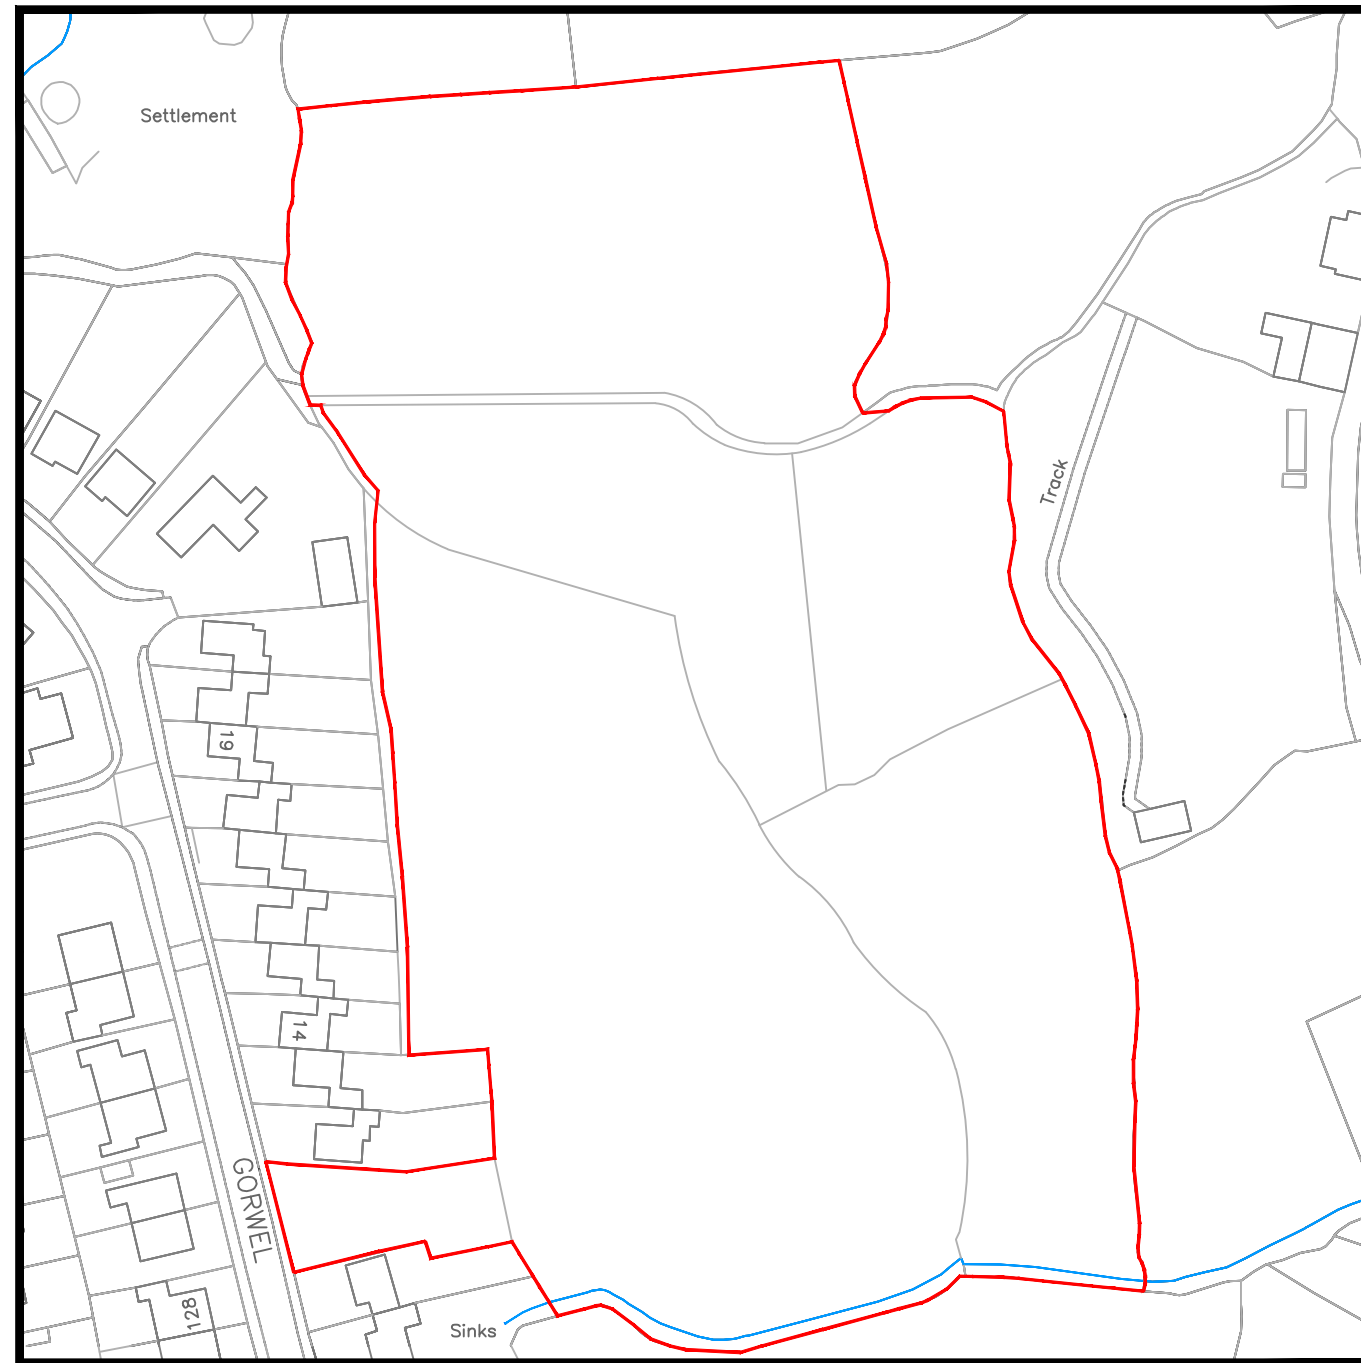

© Crown Copyright and database rights 2020 OS 100047474



A3

TITLE: Location Plan	PROJECT: Proposed Residential Development	CLIENT: Coastal Construction (NW) Ltd.	DWG No: TD/0120 / P / 22			Abzac Architecture Ltd. Unit P, Anson House 1 Cae'r Llyn, Narrow Lane Llandudno Junction, LL31 9LS T. 01492 339233 M. 07710490737 E. info@abzac.cymru
SITE: 11 Gorwel and Land to East at Tyn Drain Llanfairfechan, Conwy, LL33 0DS	SCALE: 1:1250 @ A3	Revision: -	DRAWN: L. J	CHECKED:	DATE: 25.05.23	www.abzac.cymru