


Disclaimer:
Do not scale from this drawing.
All contractors must visit the site and be responsible for taking and checking dimensions.
All construction information should be taken from figured dimensions only.
Any discrepancies between drawings, specifications and site conditions must be brought to the attention of the supervising officer.
This drawing is for planning purposes only. It is not intended to be used for construction purposes. Whilst all reasonable efforts are used to ensure drawings are accurate, Astle Planning and Design Ltd accept no responsibility or liability for any reliance placed on, or use made of, this plan by anyone for purposes other than those stated above.

MANCOT LANE - MANCOT BOUNDARY TREATMENT LAYOUT

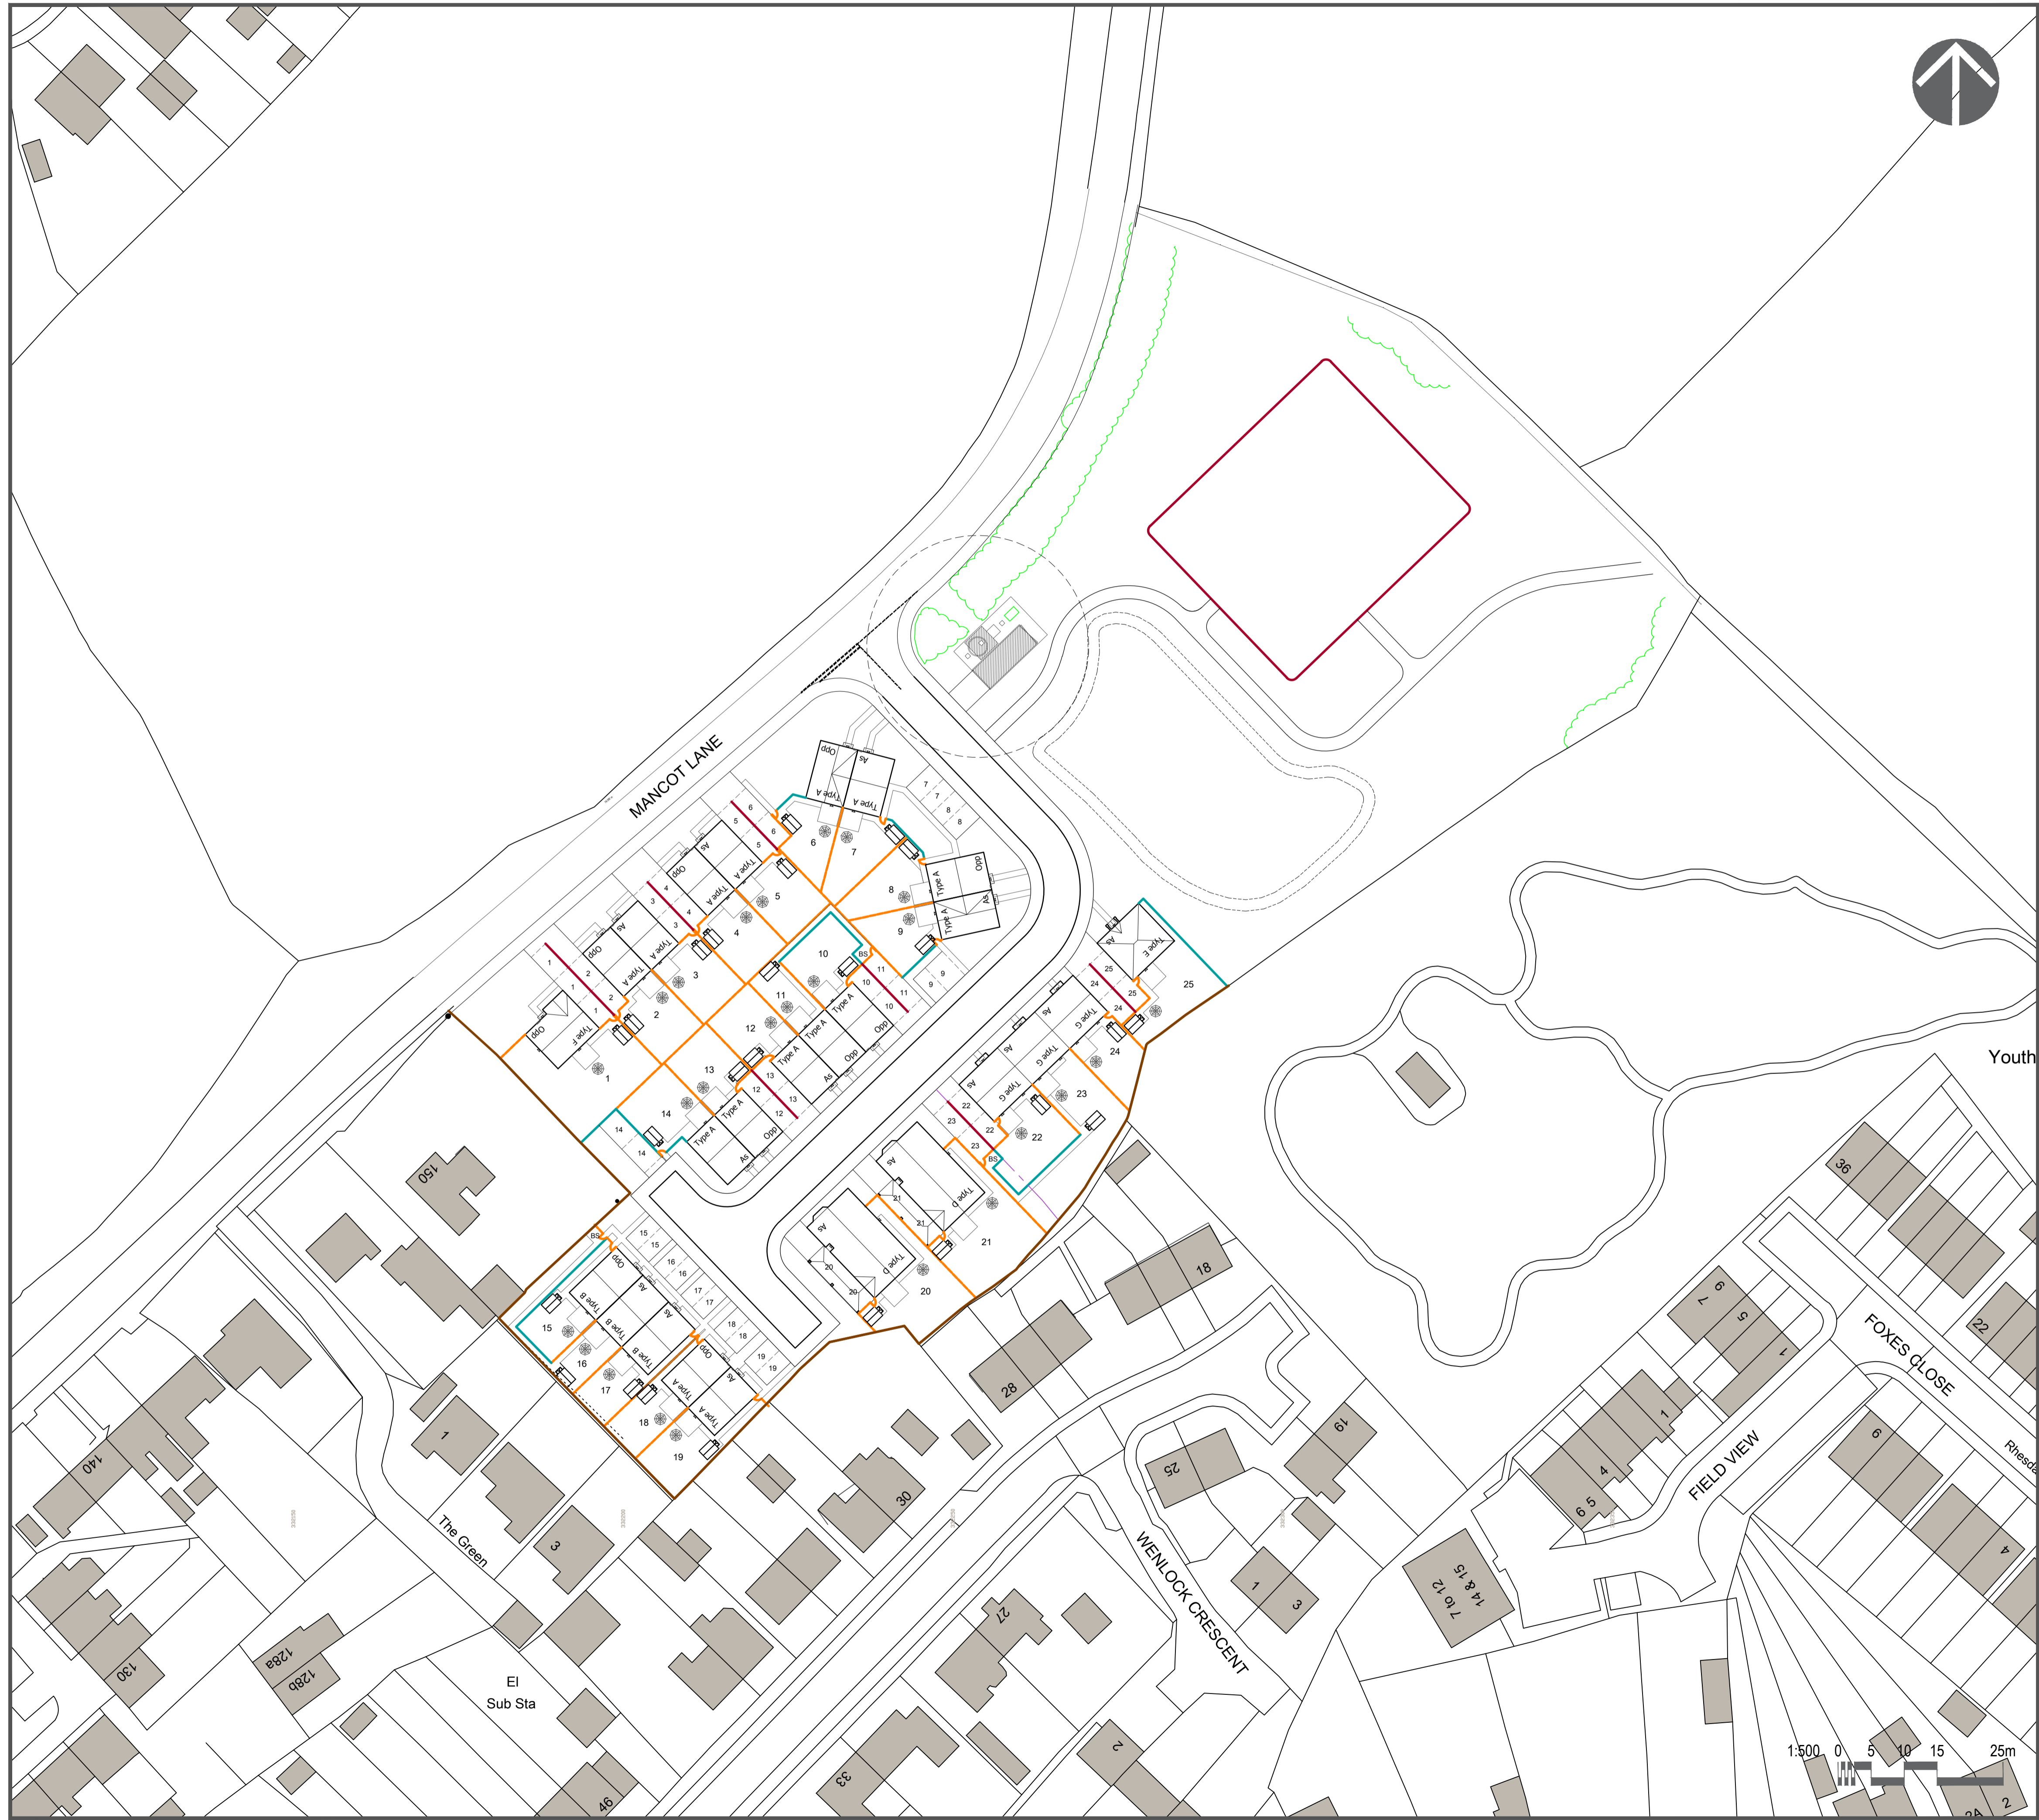

Boundary Treatment Key

- 1.8m High close boarded fence with gates as required
- Existing boundaries. Condition of boundaries to be assessed on site and repaired / replaced where necessary
- 1.8m High Timber hit & miss fencing
- 1.2m High metal railings

References

- Highways - Transport Statement Ref no. J000147-01-TS01 Rev b Dated March 2020
- OS Plan - Licence no. 100022432
- Topographical Survey - TMB Surveying Ltd drawing No. MBS735 dated 09.05.16
- Red Edge Boundary - Provided by client dated 18.09.19
- Tree Survey - Tree Solutions dwg no. 20/AIA/FLINTS/25 - dated April 2020

Rev.	Date	Description	By	Chk
P5	12.06.20	Balancing pond added to layout and play area re-positioned accordingly	AE	LMC
P4	08.04.20	Layout updated to reflect latest proposals	AE	LMC
P3	19.03.20	Proposals updated to reflect latest layout and revisions made to address comments received 02.02.20	AE	LMC
P2	20.02.20	Fencing proposals updated to reflect enclosed bin storage areas for terraced plots.	AE	LMC
P1	14.02.20	First issue for comment	AE	LMC



Project
**Land off Mancot Lane
MANCOT**

Drawing Title
Boundary Treatment Plan

Drawn by: AE Checked by: Date: Jan '2020 Scale @ A1

Status: **Planning** Scale @ A1 1:500

Job no. **WW001** Dwg no. **BT01** Rev. **P5**

Astle Planning & Design Limited
The Steam Mill, Steam Mill Street, Chester, CH3 5AN
01244 886644
info@astlepd.co.uk
www.astlepd.co.uk

This drawing is the copyright © of Astle Planning & Design Ltd and shall not be altered, copied, photographed or reproduced in any way without the written authority of Astle Planning & Design Ltd.