



NOTES
 Copyright of this drawing remains with M.B. Surveying 4D Ltd. Do not scale from this drawing, work to figured dimensions. Check all dimensions on-site. In the event of any discrepancy, please refer query to M.B. Surveying 4D Limited.

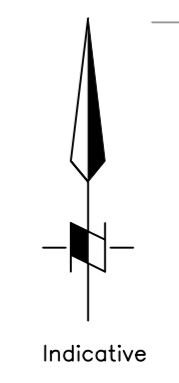

Legend	
AV	Air valve
BN	Bench
BRL	Borehole
BT	British Telecom cover
CAV	Cable television cover
CL	Cover level
DPC	Damp proof coating level
EarHER	Earthing rod
ELIC	Electric cover
EP	Electricity pole
Fence IR	Iron railing fence
Fence CB	Closeboard fence
Fence CP/SP	Concrete post & rail fence
Fence FV	Flint fence
Fence FW	Post and wire fence
Fence HX	Post and rail fence
Fence PP	Post and panel fence
FFL	Finished floor level
FB	Flower bed
FR	Fire Hydrant
GY	Gully
GAS	Gas cover
IC	Inspection chamber
IL	Invert level
INV	Invert level
LP	Lamp post
LT	Light
MH	Manhole
Nymex	Telecommunications cover
OSBM	Ordnance Survey Bench Mark
PTM	Parking ticket machine
RE	Reading eye
RS	Road sign
RS wall	Road sign wall
SSX	Switch box
SP	Sign post
SPS	Safety playing surface
ST	Stair top
SV	Service valve
TBM	Temporary Bench Mark
TP	Telegraph pole
TL	Threshold level
TL	Traffic light
WH	Wall height
WL	Water level
WO	Wash out

	Building
	Building outline / Foundations / Ruts
	Road edge / Change of surface / Step
	Change of slope
	Fence
	Safety barrier
	Overhead cable
	Gate
	Hedge
	Limit of hedge/tree complex
	Site
	Tree
	Spot level

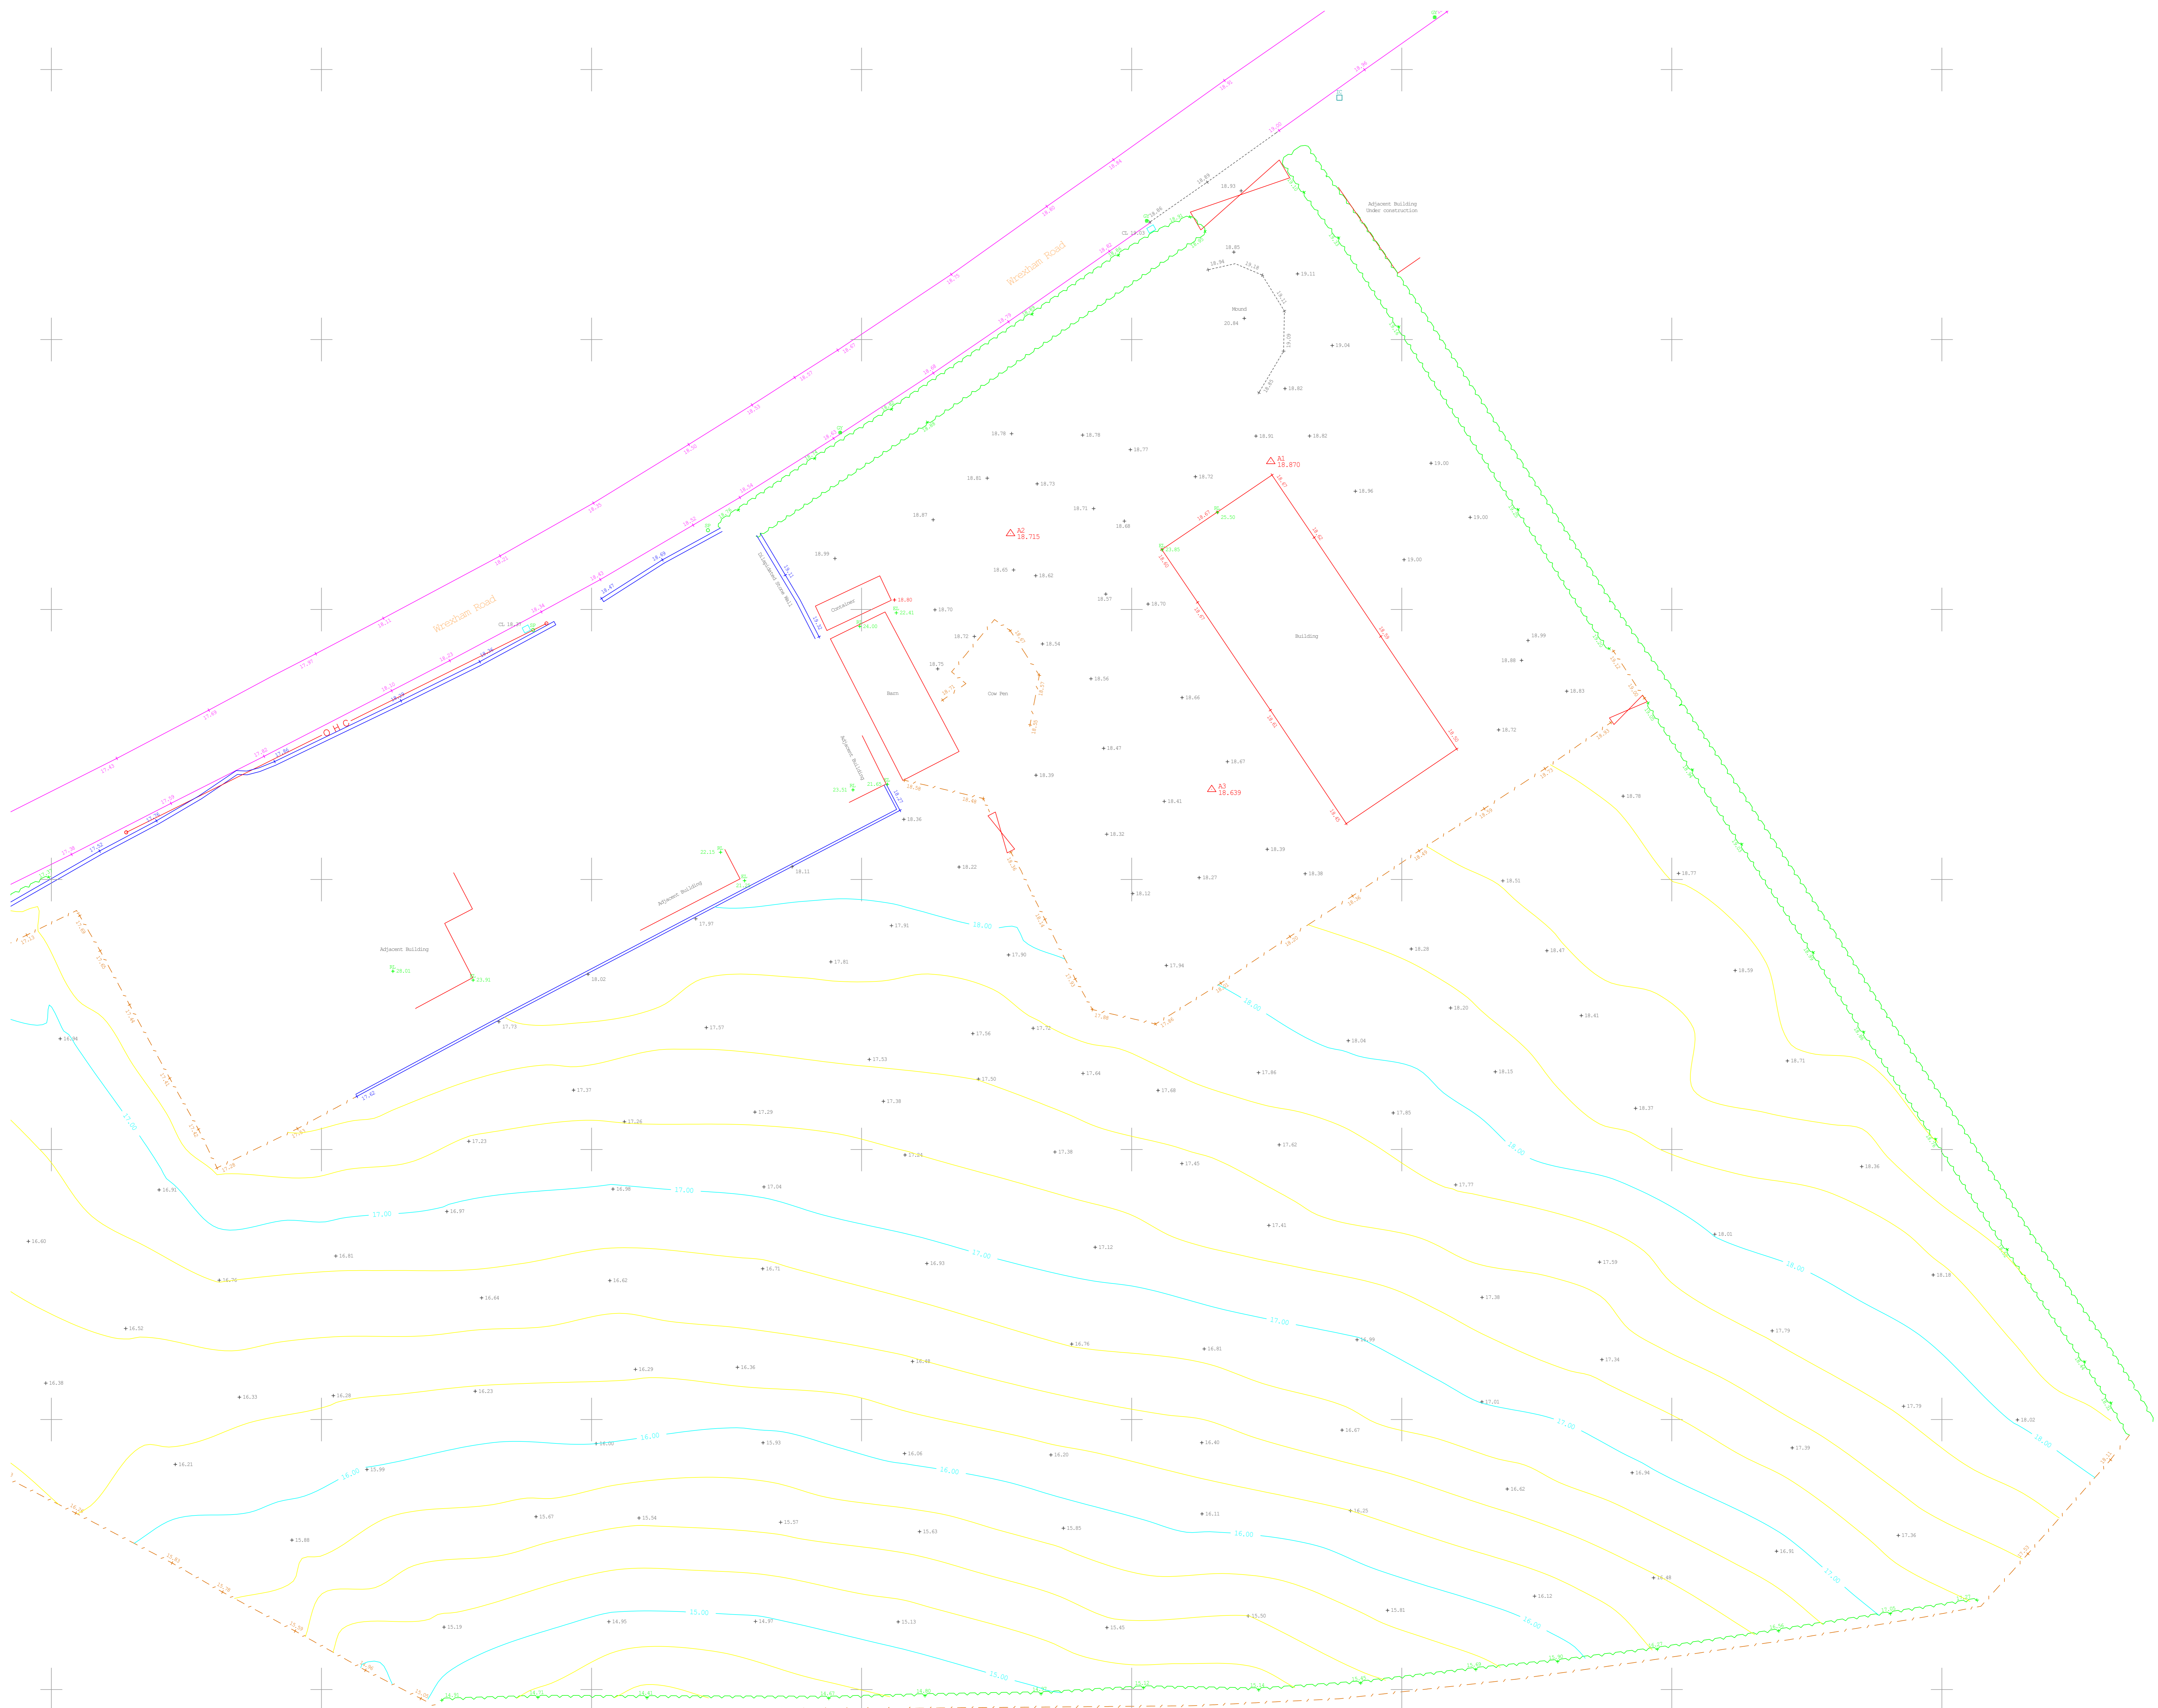

05-07-2021 Trees removed at clients request.

Co-ordinates and Levels related to Ordnance Survey National Grid and Datum using Leica & Trimble dual frequency GNSS receiver and SmartNet RTK corrections.

Station	Bearing	Working	Level
A1	340224.876	331434.702	18.972
A2	340224.705	331434.702	18.972
A3	340224.805	331434.702	18.972

REV	DESCRIPTION	DWN	CHKD	DATE
---	---	---	---	---

CLIENT Pridding Farming Partnership

PROJECT Land Off Wrexham Road, Holt.

TITLE Topographical Survey

DWN	DATE	CHKD	DATE	APPD	DATE	SCALE
---	---	---	---	---	---	---

Drawing Number MBS914 A0 REV 01

