
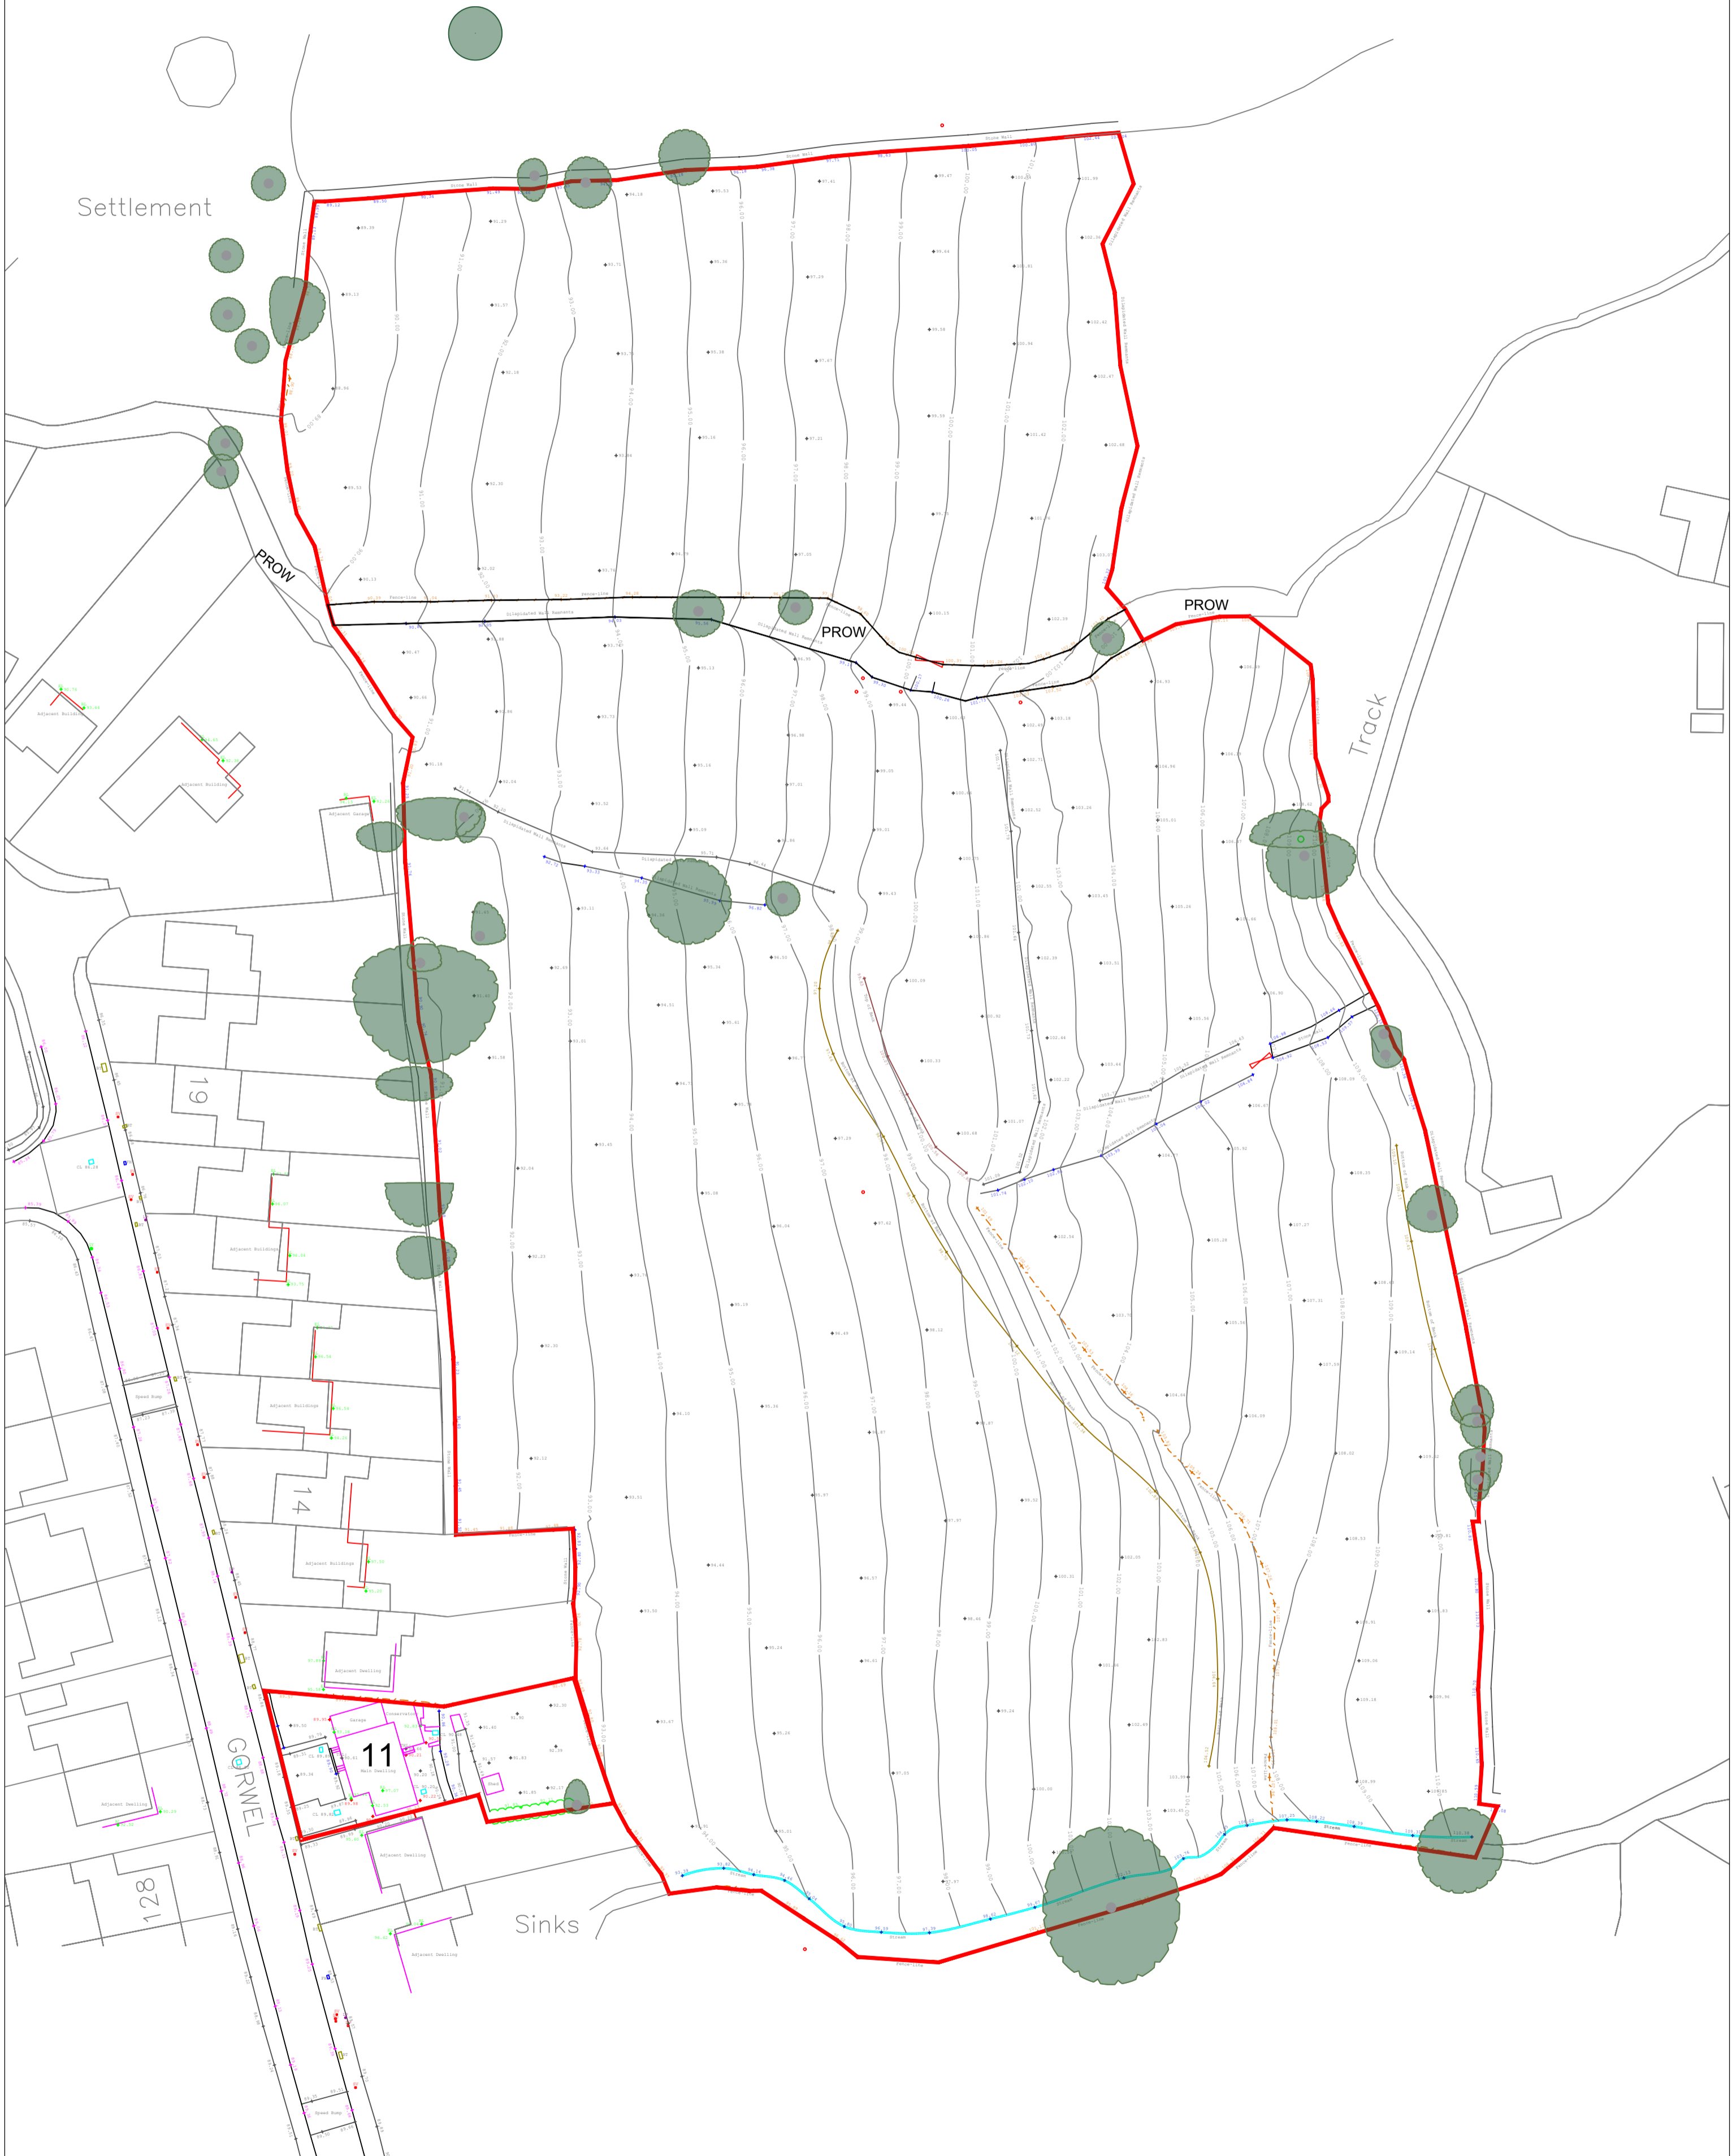


EXISTING SITE LAYOUT

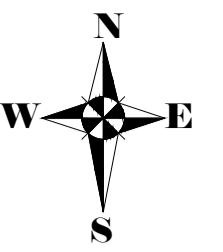

A2	TITLE: Site as existing	PROJECT: Proposed Residential Development	CLIENT: Coastal Construction (NW) Ltd.	DWG No: TD/0120/P/00
	SITE: 11 Gorwel and Land to East of Tyn Drain Llanfairfechan, Conwy, LL33 0DS	SCALE: 1:500 @ A2	Revision: -	DRAWN: CHECKED: DATE: 25.05.23
				Abzac Architecture Ltd. 41 Grosffordd, Dwygyfylchi Penmaenmawr, Conwy, LL34 6RN T. 01492 339233 M. 07710490737 E. info@abzac.cymru www.abzac.cymru